


FLOOR PLAN
 DAVID SINGER
 11 WENSLEY ROAD
 RICHMOND

SCALE: 1:50
 Sheet 1 of 6 sheets
 DATE: 23.10.05
 DRG. NO

**Tasman District Council
 BUILDING CONSENT AUTHORITY
 APPROVED
 05 DEC 2005
 BUILDING CONSENT**

WORK IS TO COMPLY WITH THE NZ BUILDING CODE
 DO NOT MAKE CHANGES WITHOUT PRIOR APPROVAL

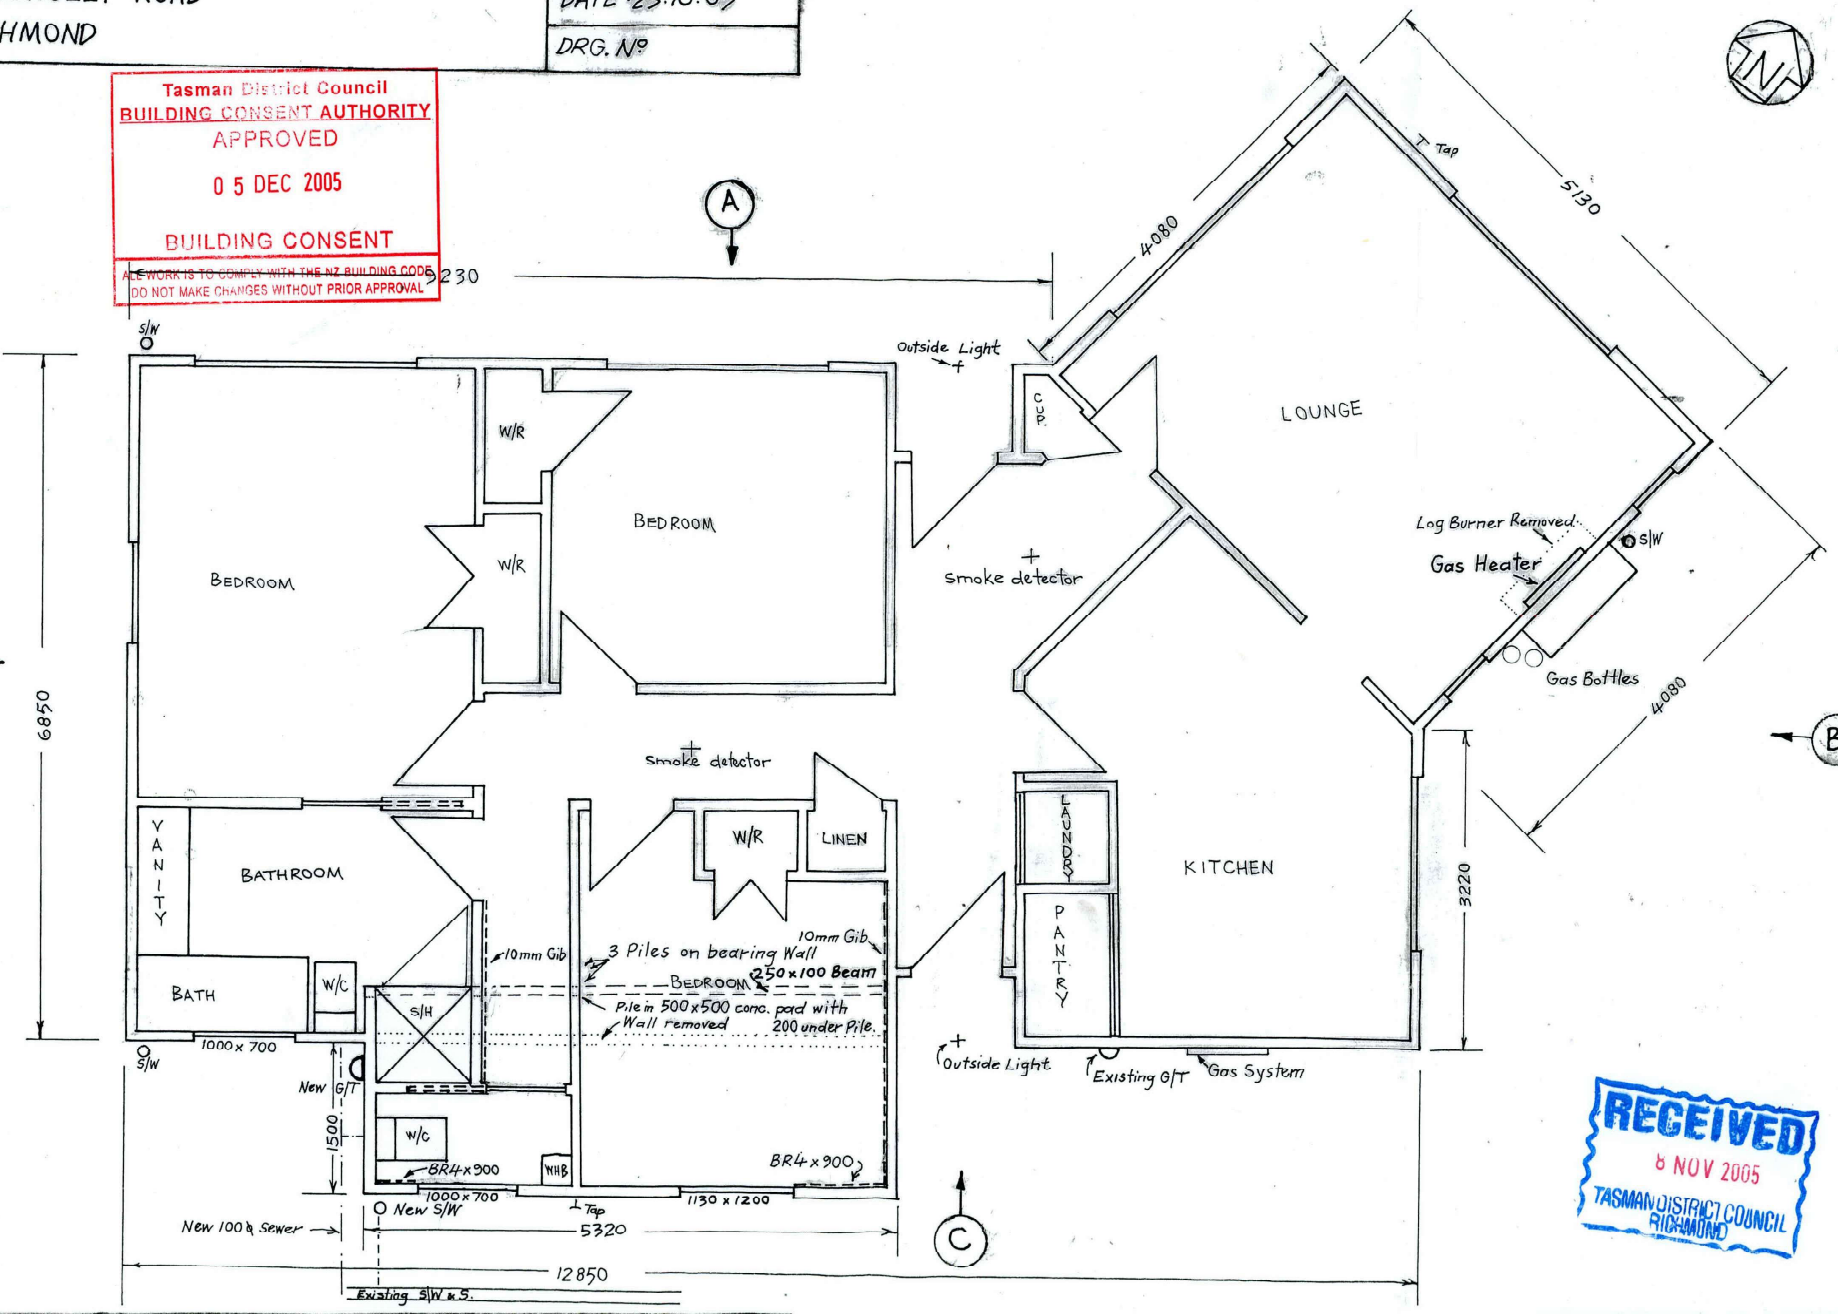

RECEIVED
 8 NOV 2005
 TASMAN DISTRICT COUNCIL
 RICHMOND