

Rec'd 22/07/2019

GRANTED 22/07/2019

BC190350 Nelson City Council

PLAN LEGEND	DSA	DOMESTIC SMOKE ALARM COMPLYING WITH ANY OF THE FOLLOWING STANDARDS, UL217, ULC-5531, AS3796 OR BS5446 - PART 1
	TYPE G 190x90L 800x800	LINTEL FIXING TYPE LINTEL SIZE OPENING SIZE (H X W)

SHEET :
03A
REVISION:
19.11.2018
DATE :
1:100
SCALE :
GW
DRAWN :
04.07.19 - REV A -
ATTIC TRUSSES ADDED
REVISIONS :
Job No: JUDGE

NOTES

DIMENSIONS
ALL DIMENSIONS ARE TO FRAMING
UNLESS OTHERWISE STATED.

LINTELS
ALL LINTELS & BEAMS TO BE SG8 AND
SHALL BE PRESERVATIVE TREATED "H1.2"
UNLESS OTHERWISE SHOWN. FOR
PREVENTION OF UPLIFT REFER TO "MITEK
LUMBERLOK" LINTEL FIXING SCHEDULE
FOR LINTEL FIXING "TYPE" DEFINITIONS.



NAILPLATE TRUSSES
TRUSS MANUFACTURER SHALL PROVIDE
A PRODUCER STATEMENT PRIOR TO
FABRICATION

RECESSED DOWNLIGHTS
ALL RECESSED LUMINAIRES TO BE C.A.
RATED

WET AREAS WALL LININGS
10mm GIB AQUALINE WALL LININGS
FINISHED WITH SEMI-GLOSS, OR GLOSS
PAINT, AS PER ACCEPTABLE SOLUTION
E3/AS1 3.1.2 WALLS (B) TO
BATHROOM/ENSUITE.
BATH TO HAVE 150mm HIGH CERAMIC OR
STONE TILE SURROUND HAVING 6%
MAXIMUM WATER ABSORPTION,
WATERPROOF GROUTED JOINTS, AND
BEDDED WITH AN ADHESIVE SPECIFIED BY
THE TILE MANUFACTURER AS BEING
SUITABLE FOR THE TILES, SUBSTRATE
MATERIAL AND THE ENVIRONMENT OF
USE.



FLOOR PLAN

FLOOR OVER CLADDING: 235.45M²

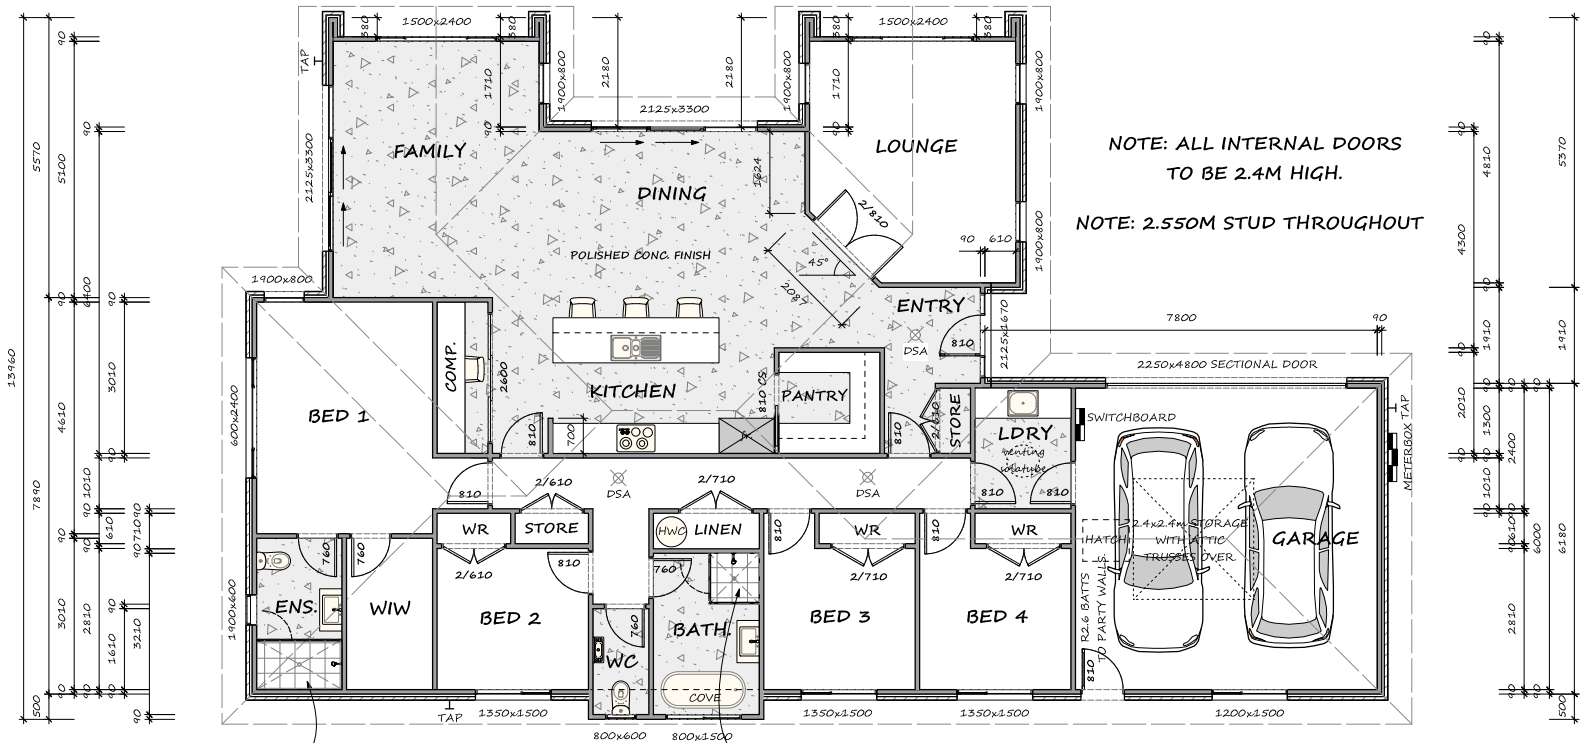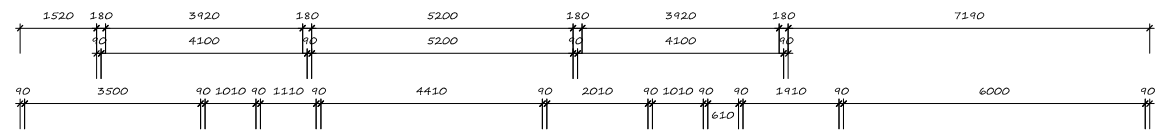


MARMOX FOAM TILING TRAY
SHOWER WITH TILED WALLS TO 2m.

MARMOX FOAM TILING TRAY
SHOWER WITH TILED WALLS TO 2m.

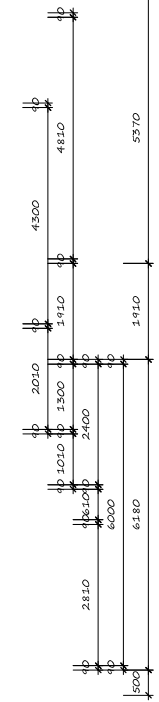 

PHIL JUDGE
CLIENT :
PROPOSED DWELLING
PROJECT:
17 HUNTAWAY RIDGE, STOKE
LOCATION
FLOOR PLAN
DRAWING

 

All work is to be carried out in full accordance with the NZBC and local bylaws as they apply. All queries and discrepancies must be confirmed with the Designer before beginning any work

BOULDER BANK ARCHITECTURAL DESIGN (N.D.A.T. M.D.A.N.Z.) P.O. Box 8006, Nelson, 7010 Phone 03 544 4410 Web www.boulderbank.co.nz