

BC191140

Tasman District Council - APPROVED

20,560




KEY

	ECO GRILL 200mm
	INDOOR UNIT (IN ROOF SPACE)
	RETURN AIR GRILL 595x595mm
	CONTROLLER
	FRESH AIR INTAKE GRILL 300x300mm
	FILTERBOX WITH CARBON FILTER

FRESH AIR INTAKE

THE AREA CALCULATED FOR THE HEAT PUMP IS 272m². IT REQUIRES 0.35 AIR CHANGES PER HOUR AS A MINIMUM WHICH IS 95.2m³/HR. TRANSFERRING THIS TO L/S IT IS 26.4L/S. THE FRESH AIR DUCT CAN MOVE 60L/S.

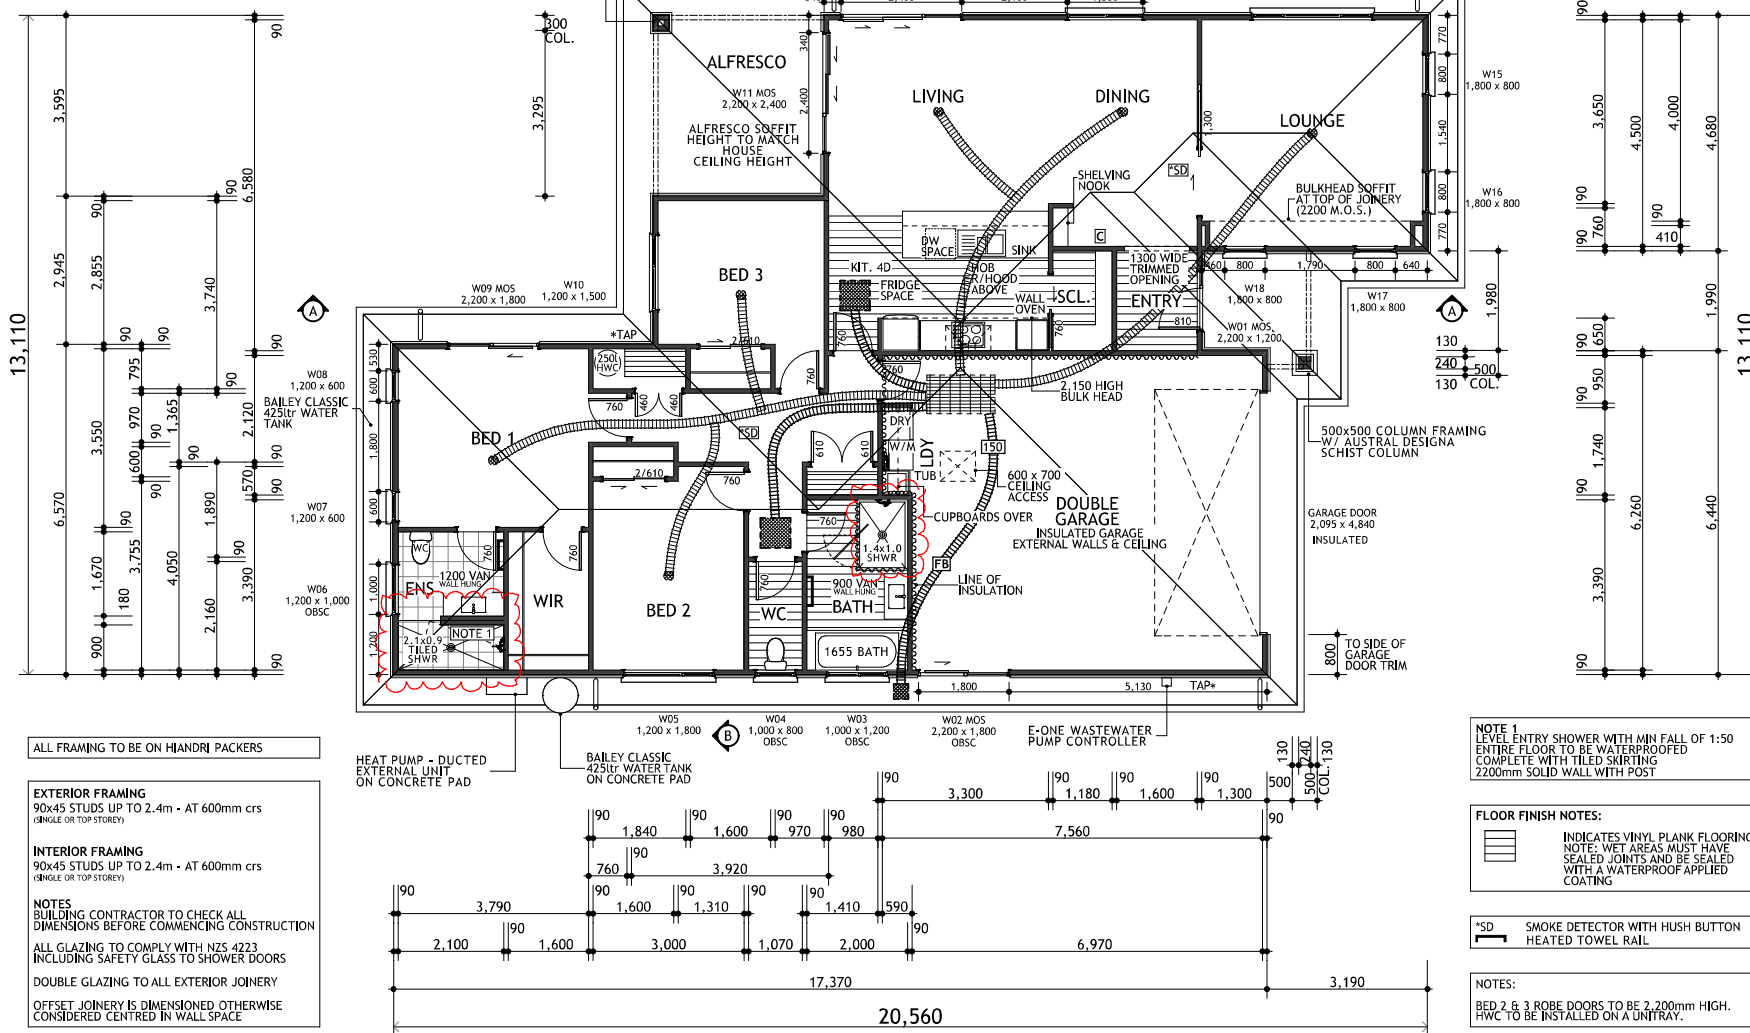

TOTAL AREA OVER FRAME

LIVING AREA:	147.48m ²
GARAGE AREA:	46.58m ²
TOTAL AREA:	194.06m ²
ROOF PLAN AREA:	252.73m ²

ADDITIONAL AREAS

ALFRESCO AREA:	12.19m ²
ENTRY PORCH AREA:	4.63m ²

Tasman District Council
BUILDING CONSENT AUTHORITY

RECEIVED

Date: 27/9/19

Client: DIANE & MIKE THORNS
LOT: 121 DP: TBC
LOT 121, THE HELDS, RICHMOND WEST,
TASMANDrawing: FLOOR PLAN
Scale: 1:50
Standard Plan: AS-05
Revision: WOLF WORKING DRAWINGS

1	2	3	4
Elevation key			

26 SEP 19
MNB 18539Date: 26 SEP 19
Job #: MNB 18539
Drawn: A.N.
Checked: C.H.
Amended: L.S.

Sheet: 4/25