


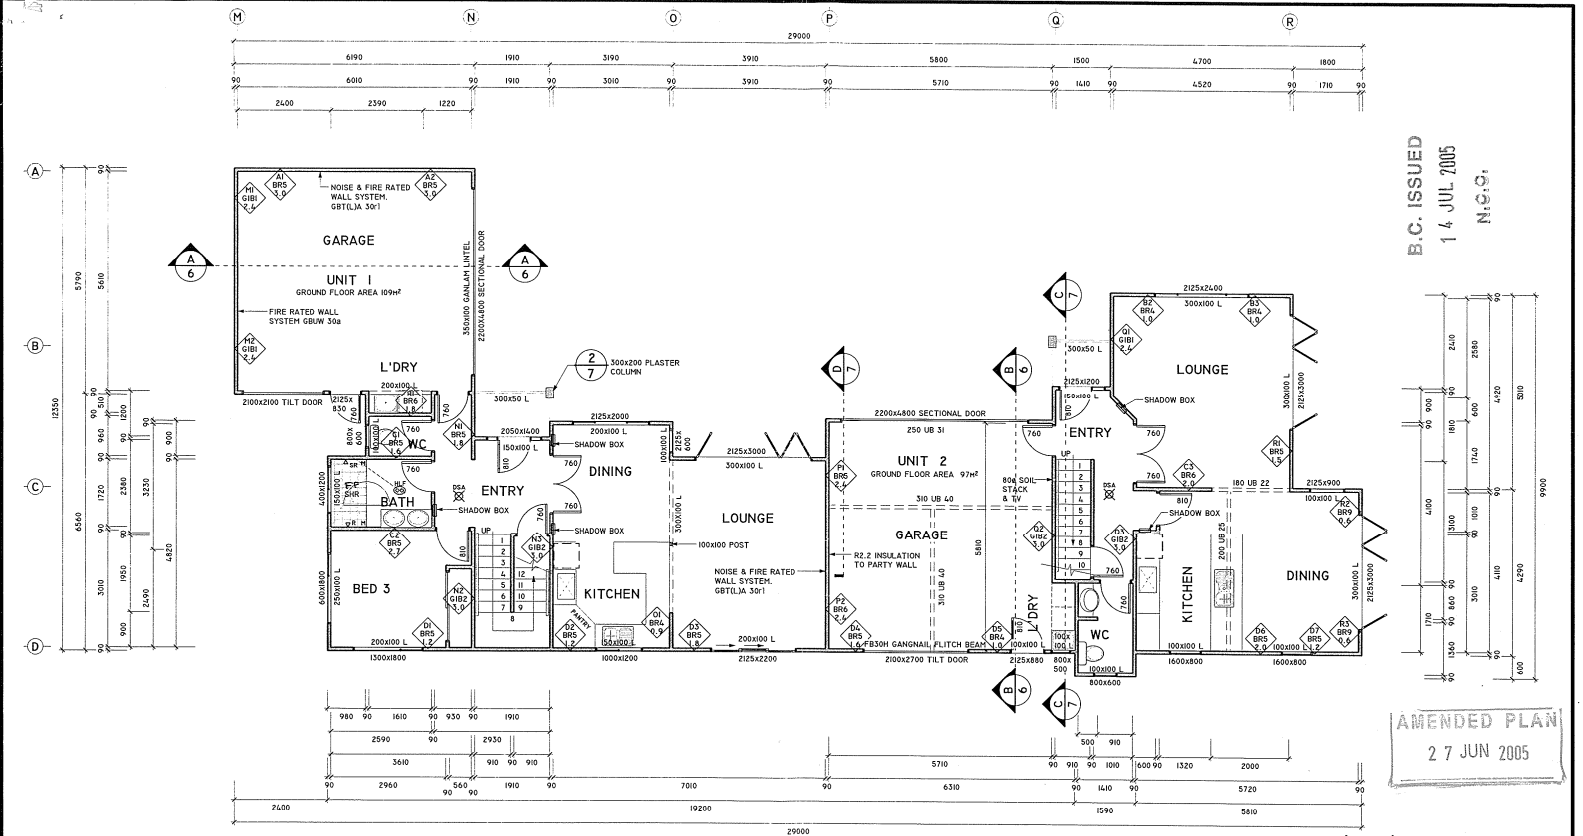

B.C. ISSUED
14 JUL 2005
N.C.

AMENDED PLAN
27 JUN 2005

- DIMENSIONS**
ALL DIMENSIONS ARE TO FRAMING UNLESS OTHERWISE STATED.
- BRACING NOTES**
BRACING NO.
BRACE TYPE
BRACE LENGTH (m)
BRACE PANELS SHALL BE CONSTRUCTED TO COMPLY WITH RELEVANT "BRANZ" APPRAISAL CERTIFICATES.
REFER TO THE BRACING CALCULATIONS AND DETAILS FOR FURTHER INFORMATION.
- FOOTING SETOUT - SOLID PLASTER**
SETOUT FOUNDATION LINE 70mm OUTSIDE THE FRAMING UNDER ALL WALL WITH SOLID PLASTER ON 30 POLY & SOLID 75x75 BATTENS. REFER TO THE SECTIONS & DETAILS FOR MORE INFORMATION.

Gowans Walters & Associates Ltd building design Phone (03) 544 9499 Fax (03) 544 9488	CONTRACT 3 BEDROOM APARTMENTS at 4 MUNRO WAY NELSON for TRACEY & JOHN LEVENBACH	SHOREWOOD HOMES Cnr Queen Street & Richmond Deviation, PO Box 3441, Richmond 7031, Nelson Phone: +64-3-543-9002 Fax: +64-3-543-9008 Mobile: 021-352-448		ORIGINAL SCALE(S) 1:100	DRAWING TITLE Ground Floor Plan FLOOR AREA OVER FRAMING 206m ²	SHEET No. 2f
				DRAWN CP	DATE 1 MARCH '05	JOB No. 04121