

NOTES

The Contractor is responsible for checking all dimensions, and notifying all discrepancies to the architect.

Use figured dimensions in preference to scaled dimensions.

All work to be in accordance with the current Building Code.

CLIENT
E FREEMAN

JOB
**NEW HOUSE
LOT 66 ZEEHAEN PLACE**

DRAWING
GROUND FLOOR PLAN

JOB # _____ SHEET # **2 of 8**

SCALE: **1:50**


DRAWN _____ DATE: **May 2002**

10 JUN 2002

15 JUN 2002

BUILDING CONSENT
020543
NCC

Richard Sellers Architect
25 Stappart Ave
Peterson 7000
Ph: (03) 5482778
Fax: (03) 5482778
Email: rsellars@aol.co.nz

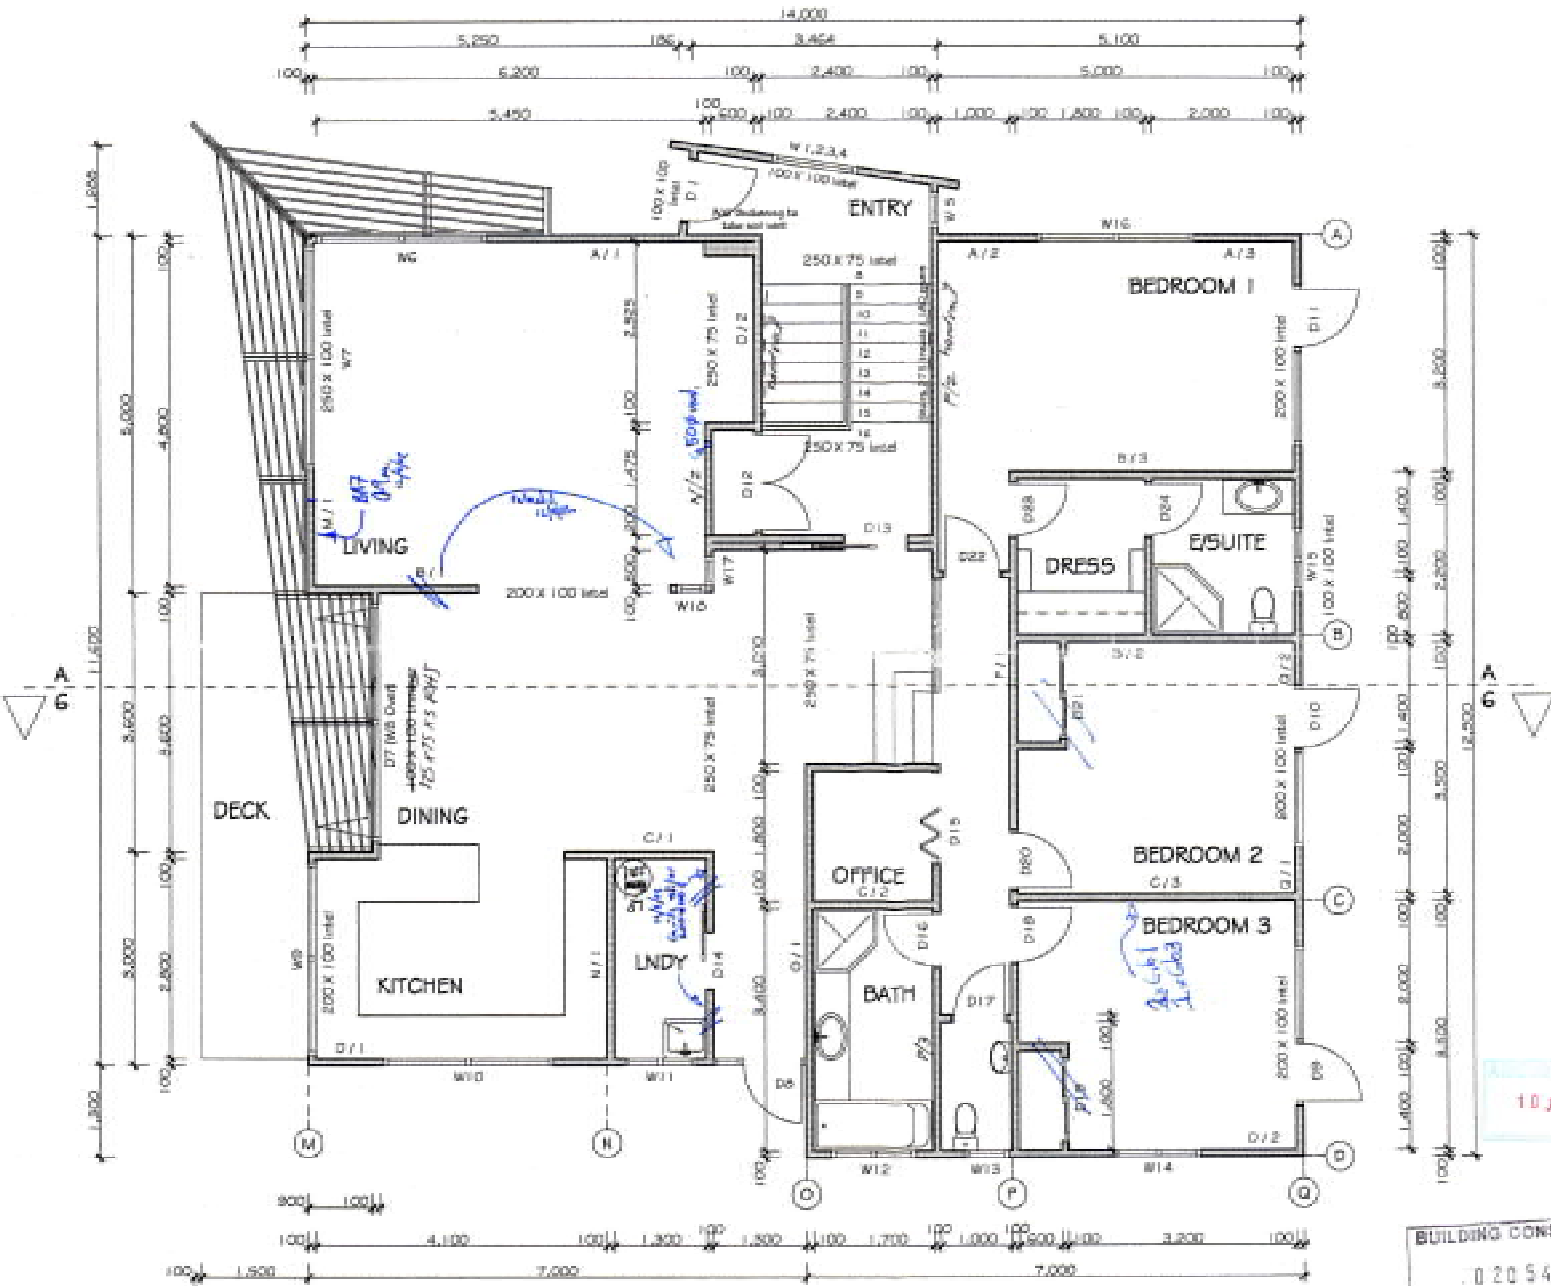

NOTES

The Contractor is responsible for checking all dimensions, and notifying all dimensions to the Architect.

Use Square dimensions in preference to scaled dimensions.

All work to be in accordance with the current Building Code.

CLIENT E FREEMAN	
JOB NEW HOUSE LOT 66 ZEEHAEN PLACE	
DRAWING FIRST FLOOR PLAN	
JOB #	SHEET # 3 of 8
SCALE 1:50	
DRAWN	DATE: May 2002

10 JUN 2002

25 JUN 2002

BUILDING CONSENT
1020543
NCC

Richard Sellars Architect
20 Stansell Ave
Nelson 7001
Ph: (051) 549076
Fax: (051) 549075
Email: rselars@topconz