


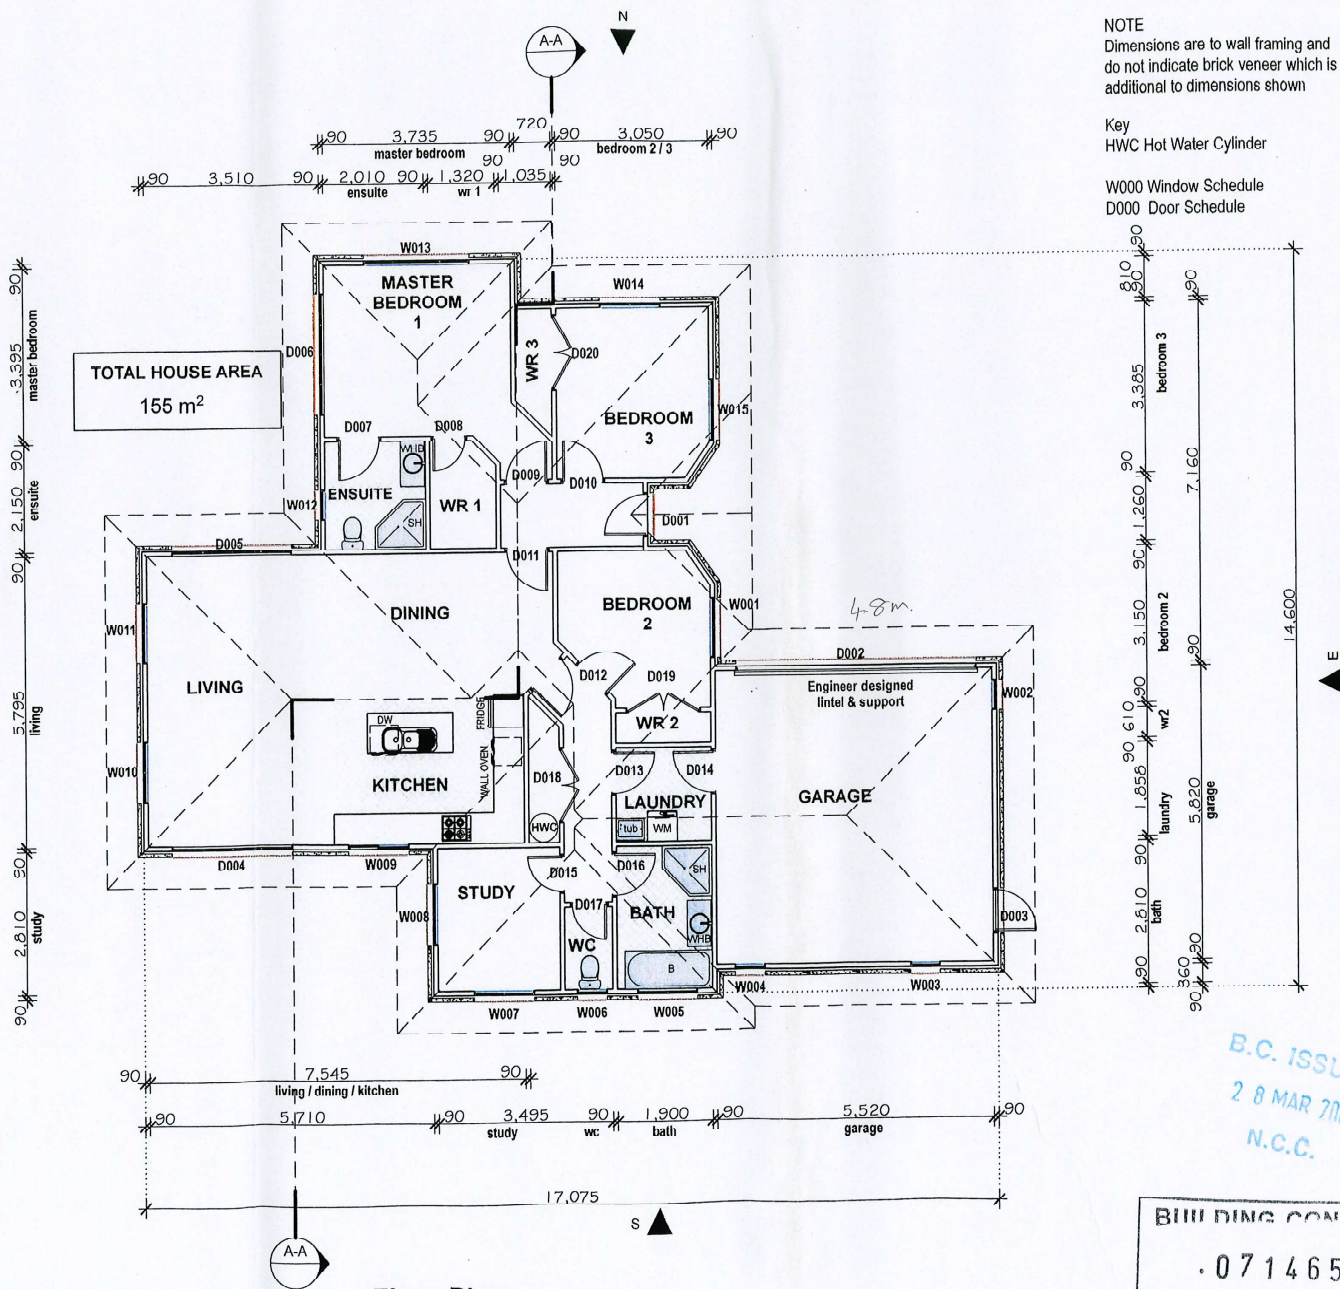

All workmanship and materials shall be in accordance with New Zealand Standards 3604:1999 and the Building Act, 1999. All non specific Construction shall be accordance with the provisions of New Zealand Building Code. The Contractor shall verify all levels, contours & dimensions on site before commencing work. Written dimensions are to take priority over scaled dimensions. All plans are to be read in conjunction with the specifications and Engineers details.

Client:
Proposed New Residence:
Jennian Homes
Lot 8
Valley Heights
Nelson

Drawn: Design Base
Design: Jennian Homes
Date: September 2007
Scale: 1:100
JOB NO NB 07359
(Design Base ref: 07142)

Drawing Title:
Floor Plan

General Notes / Comments:
Issue A - for Jennian review

Client Approval	
Cad File Reference	
Revision No	
Sheet No	104
Set of:	022

B.C. ISSUED
28 MAR 2003
N.C.C.

BUILDING CONSENT
071465
NCC

Jennian
HOMES

This drawing is copyright. Under no circumstances may this drawing be reproduced in any other form without the written permission of Jennian Homes.