


**AMENDED**

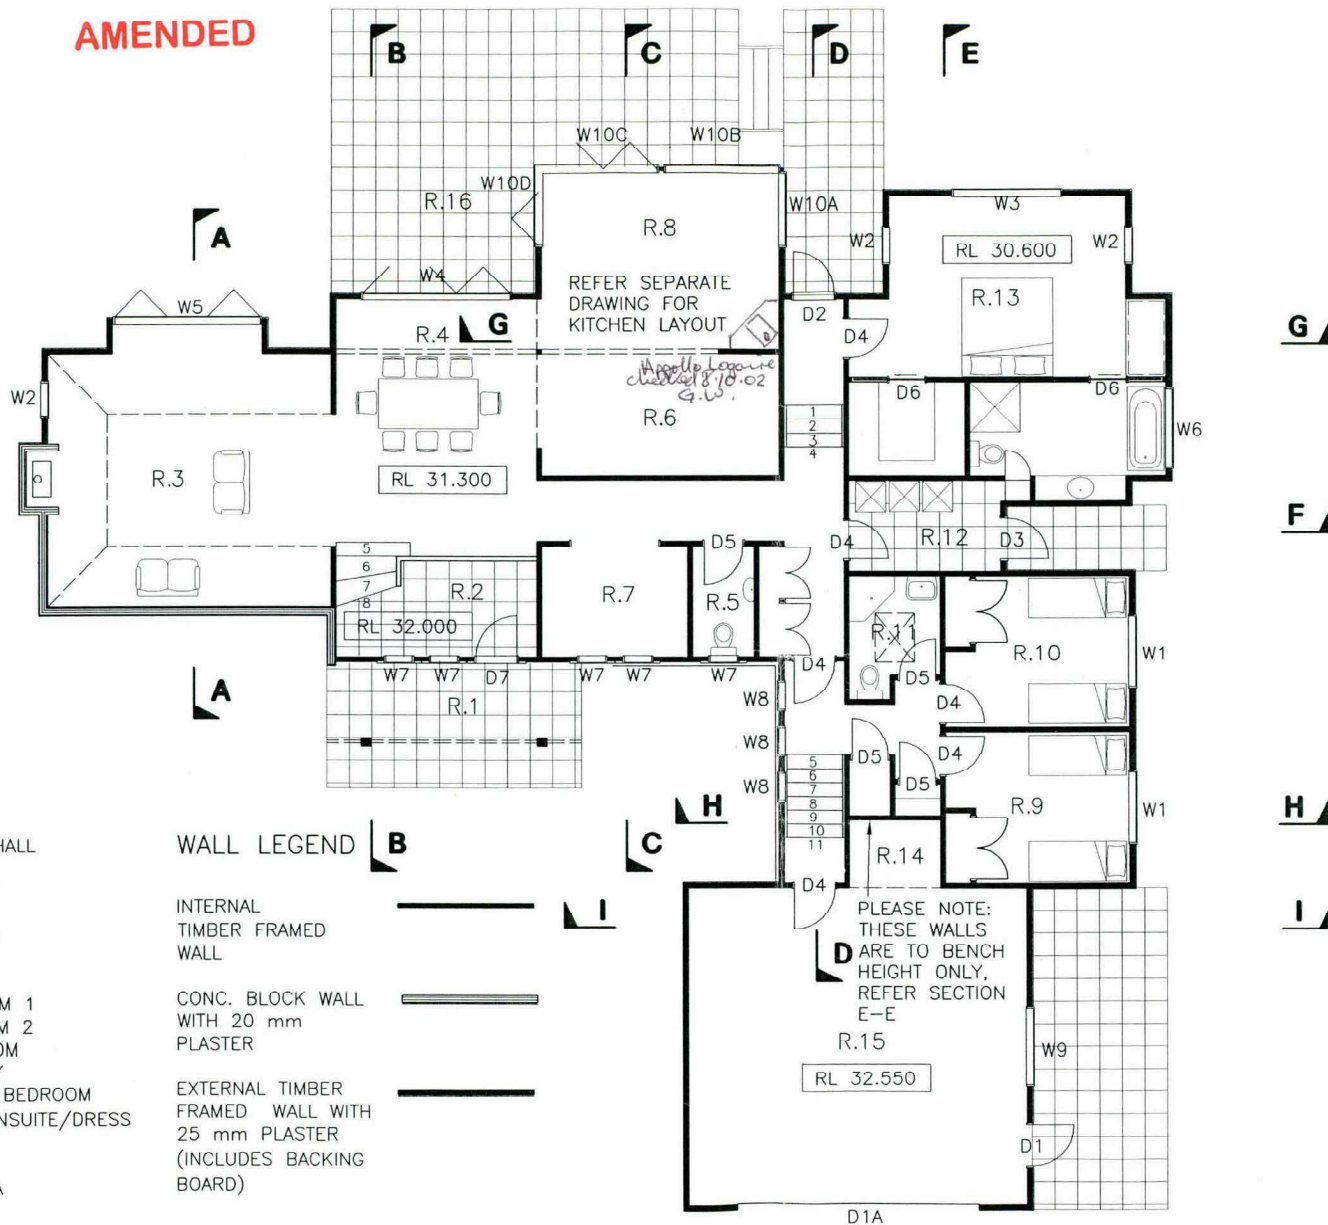

**LEGEND**

- 1 ENTRY
- 2 ENTRY HALL
- 3 LOUNGE
- 4 DINING
- 5 W.C
- 6 KITCHEN
- 7 OFFICE
- 8 FAMILY
- 9 BEDROOM 1
- 10 BEDROOM 2
- 11 BATHROOM
- 12 LAUNDRY
- 13 MASTER BEDROOM INCL. ENSUITE/DRESS
- 14 STORE
- 15 GARAGE
- 16 PERGOLA

**WALL LEGEND**

- INTERNAL  
TIMBER FRAMED  
WALL
- CONC. BLOCK WALL  
WITH 20 mm  
PLASTER
- EXTERNAL TIMBER  
FRAMED WALL WITH  
25 mm PLASTER  
(INCLUDES BACKING  
BOARD)

**GROUND FLOOR PLAN**

SCALE 1:100      AREA = 239.9 sq m.

**NOTES**

The contractor is responsible for checking all dimensions and notifying all discrepancies to the architect.

Use figures dimensions instead of scaled dimensions.

All work to be in accordance with the current Building Code.

0	04/03/02	FOR CONSTRUCTION
ISSUE	DATE	REASON
CLIENT		
D & S TAYLOR		
JOB		
NEW HOUSE HIGHFIELD PARK		
DRAWING		
PLAN		
JOB NO.	109 / 01	DWG NO. A 02
SCALE 1 : 100		
DRAWN	KD/GC	DATE 11/01

**CONSTRUCTION**


**Richard Sellars Architect**  
 26 Stansell Avenue  
 Nelson  
 Ph (03) 548 6778  
 Fax (03) 548 6778