




KARSTEN
ARCHITECTURAL DESIGN



SHEPPARD, 103B HART ROAD RICHMOND

DATE PRINTED 22/12/2021
DRAWINGS TO SCALE @ A3

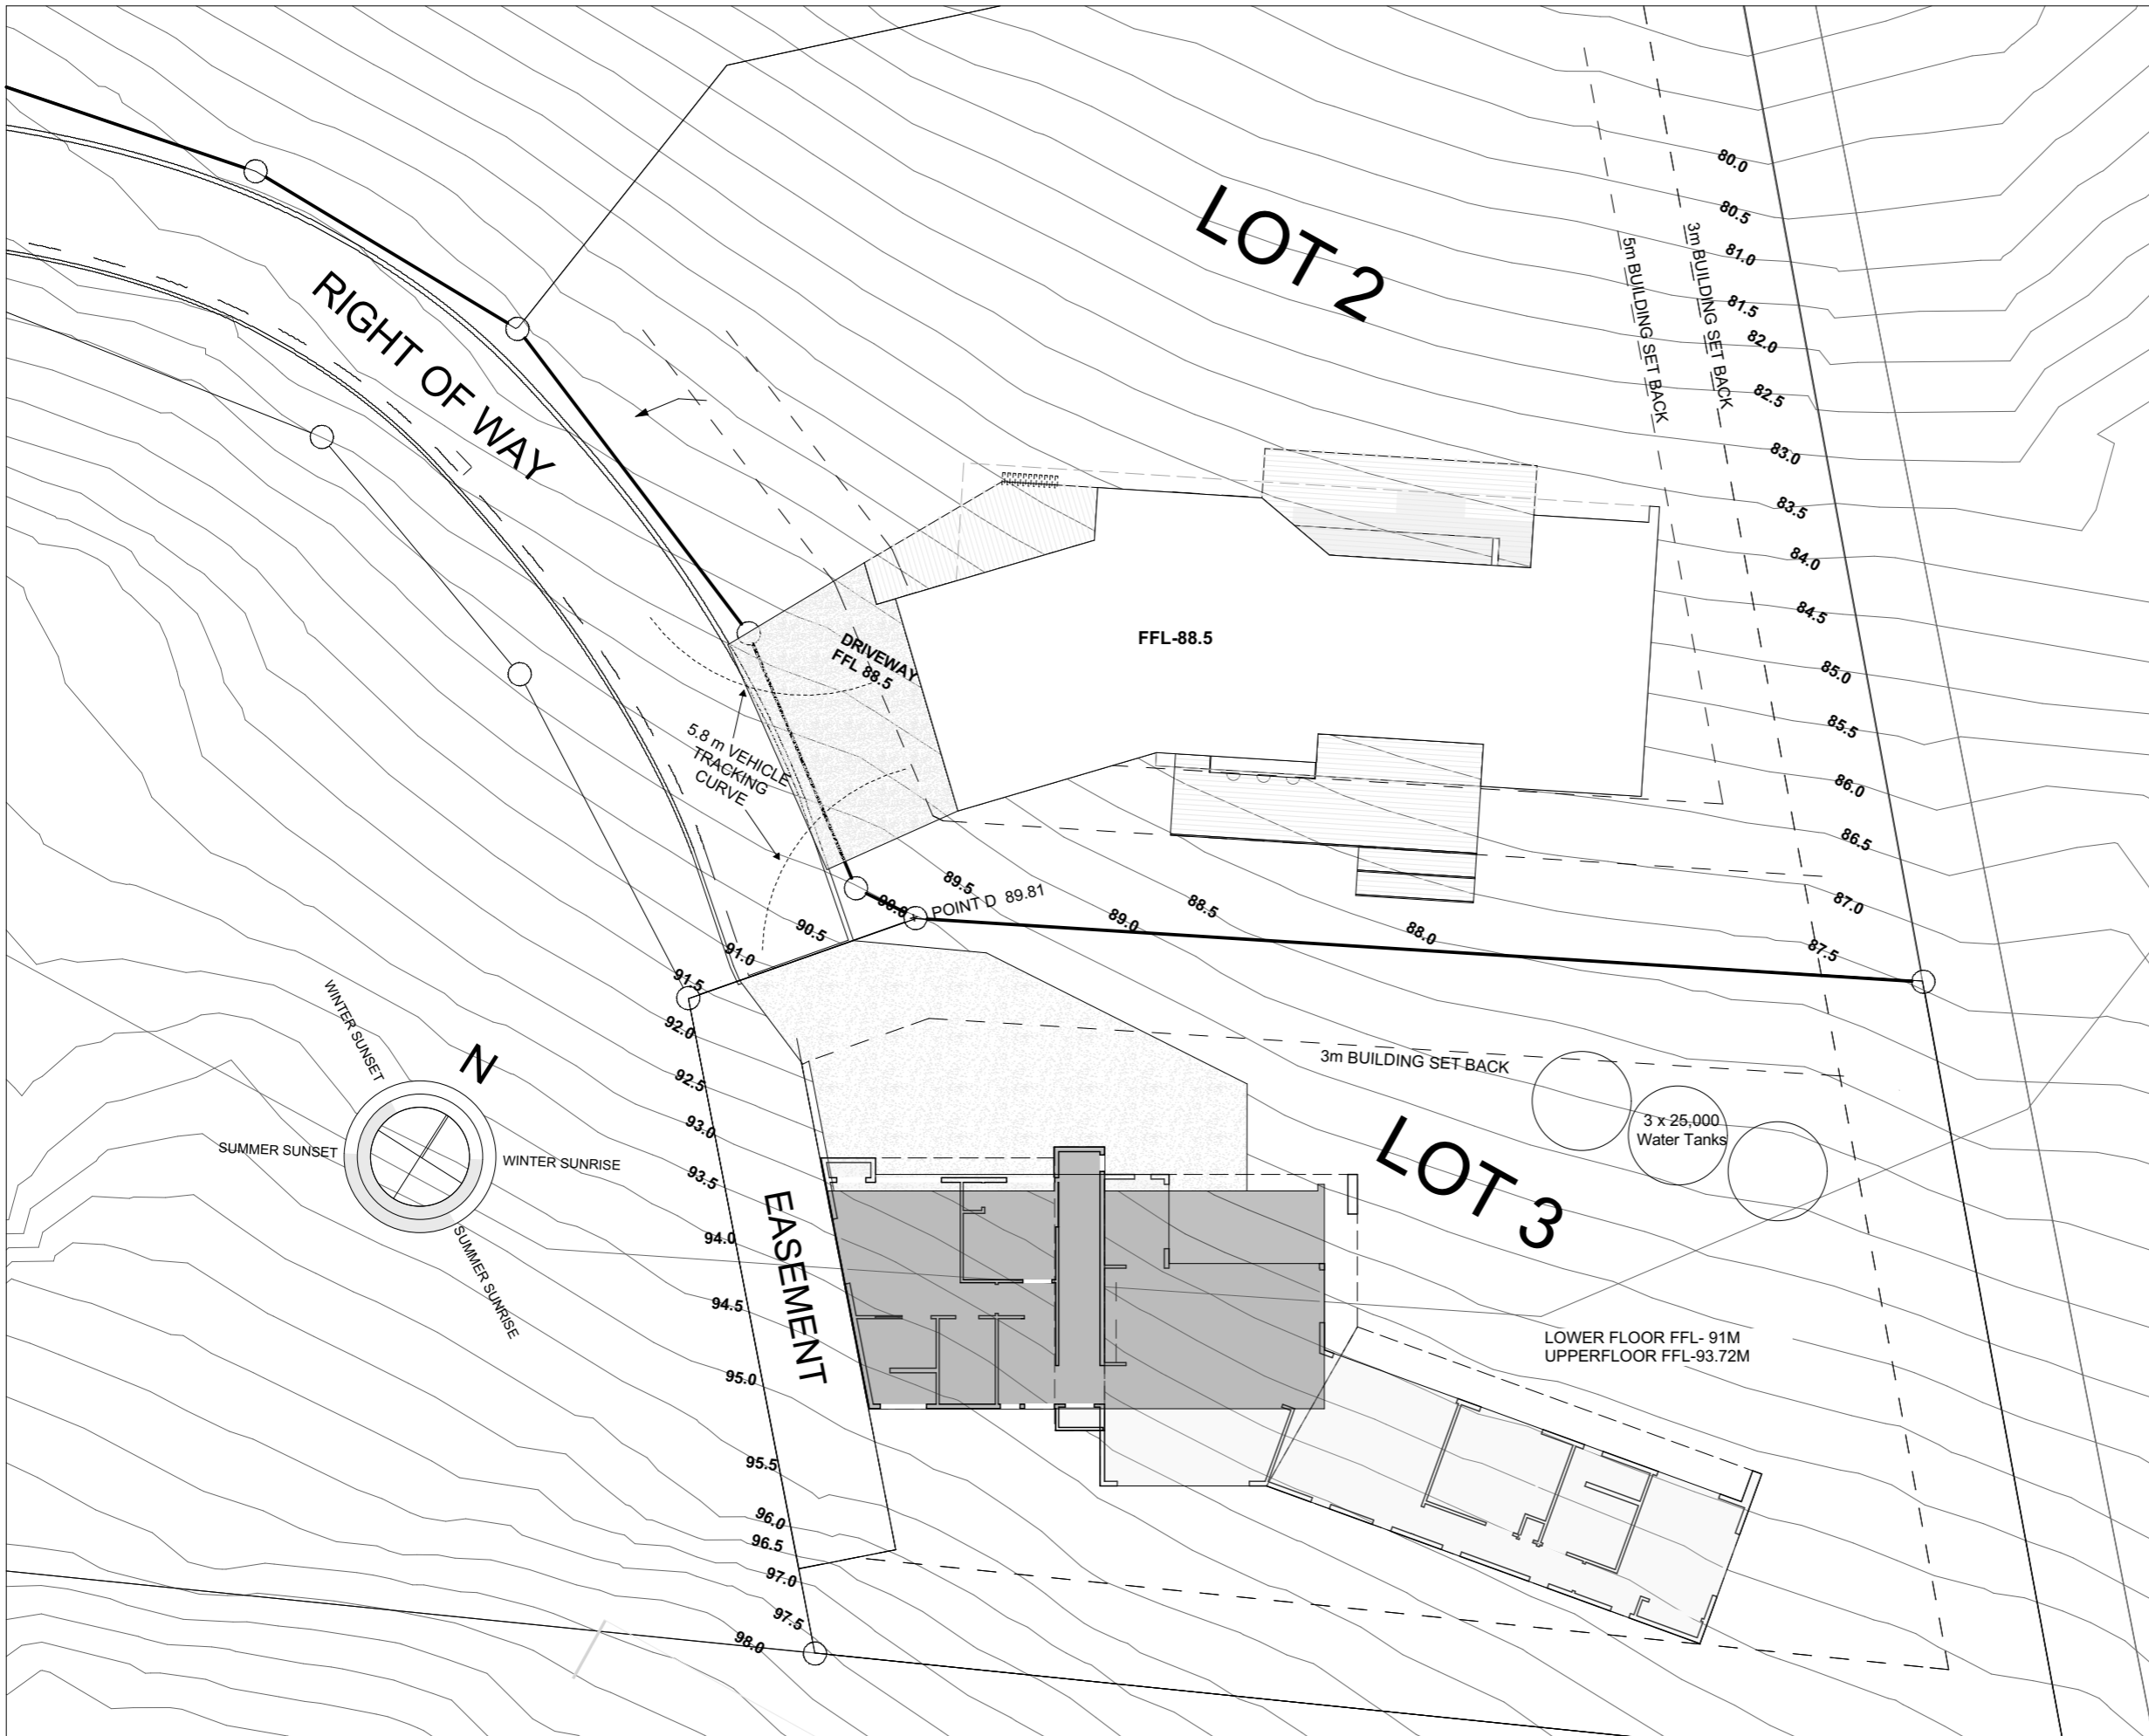

AD NZ ARCHITECTURAL DESIGNERS
SHEPPARD
 103B HART ROAD RICHMOND
 -DEVELOPED DESIGN

REVISION	DATE	DRAWN
		-NB
		DATE 22/12/2021
		JOB NO. -1074

SITE PLAN

1:200



KARSTEN
 ARCHITECTURAL DESIGN
 P: 03-539 1066 WWW.KAD.CO.NZ

SHEET NO.	REVISION
01	

CHECK ALL DIMENSIONS ON SITE. DO NOT SCALE FROM DRAWINGS. THESE DRAWINGS TO BE READ IN CONJUNCTION WITH CONSULTANTS DOCUMENTATION.

THE COPYRIGHT OF THIS DRAWING IS VESTED WITH KARSTEN ARCHITECTURAL DESIGN AND CANNOT LEGALLY BE USED, COPIED OR IN ANY WAY REPRODUCED WITHOUT WRITTEN CONSENT



SHEPPARD
 103B HART ROAD RICHMOND
 -DEVELOPED DESIGN

REVISION	DATE	DRAWN
		-NB
		DATE 22/12/2021
		JOB NO. -1074

3D VIEWS



KARSTEN
 ARCHITECTURAL DESIGN
 P: 03-539 1066 WWW.KAD.CO.NZ

SHEET NO.	REVISION
04	

CHECK ALL DIMENSIONS ON SITE. DO NOT SCALE FROM DRAWINGS. THESE DRAWINGS TO BE READ IN CONJUNCTION WITH CONSULTANTS DOCUMENTATION.

THE COPYRIGHT OF THIS DRAWING IS VESTED WITH KARSTEN ARCHITECTURAL DESIGN AND CANNOT LEGALLY BE USED, COPIED OR IN ANY WAY REPRODUCED WITHOUT WRITTEN CONSENT