



**RECORD OF TITLE  
UNDER LAND TRANSFER ACT 2017  
FREEHOLD  
Search Copy**



  
R. W. Muir  
Registrar-General  
of Land

**Identifier** **532784**  
**Land Registration District** **Nelson**  
**Date Issued** 14 July 2011

**Prior References**  
NL10D/929

---

**Estate** Fee Simple  
**Area** 855 square metres more or less  
**Legal Description** Lot 62 Deposited Plan 433210


**Registered Owners**

Craig Bonnington as to a 1/2 share  
Dayna Douglas George as to a 1/2 share

---


**Interests**

8814182.1 Consent Notice pursuant to Section 221 Resource Management Act 1991 - 14.7.2011 at 3:42 pm  
Land Covenant in Easement Instrument 8814182.9 - 14.7.2011 at 3:42 pm  
Appurtenant hereto is a right of way created by Easement Instrument 8814182.10 - 14.7.2011 at 3:42 pm  
Fencing Covenant in Transfer 8901835.2 - 4.11.2011 at 4:20 pm  
11742698.3 Mortgage to ASB Bank Limited - 15.5.2020 at 10:59 am

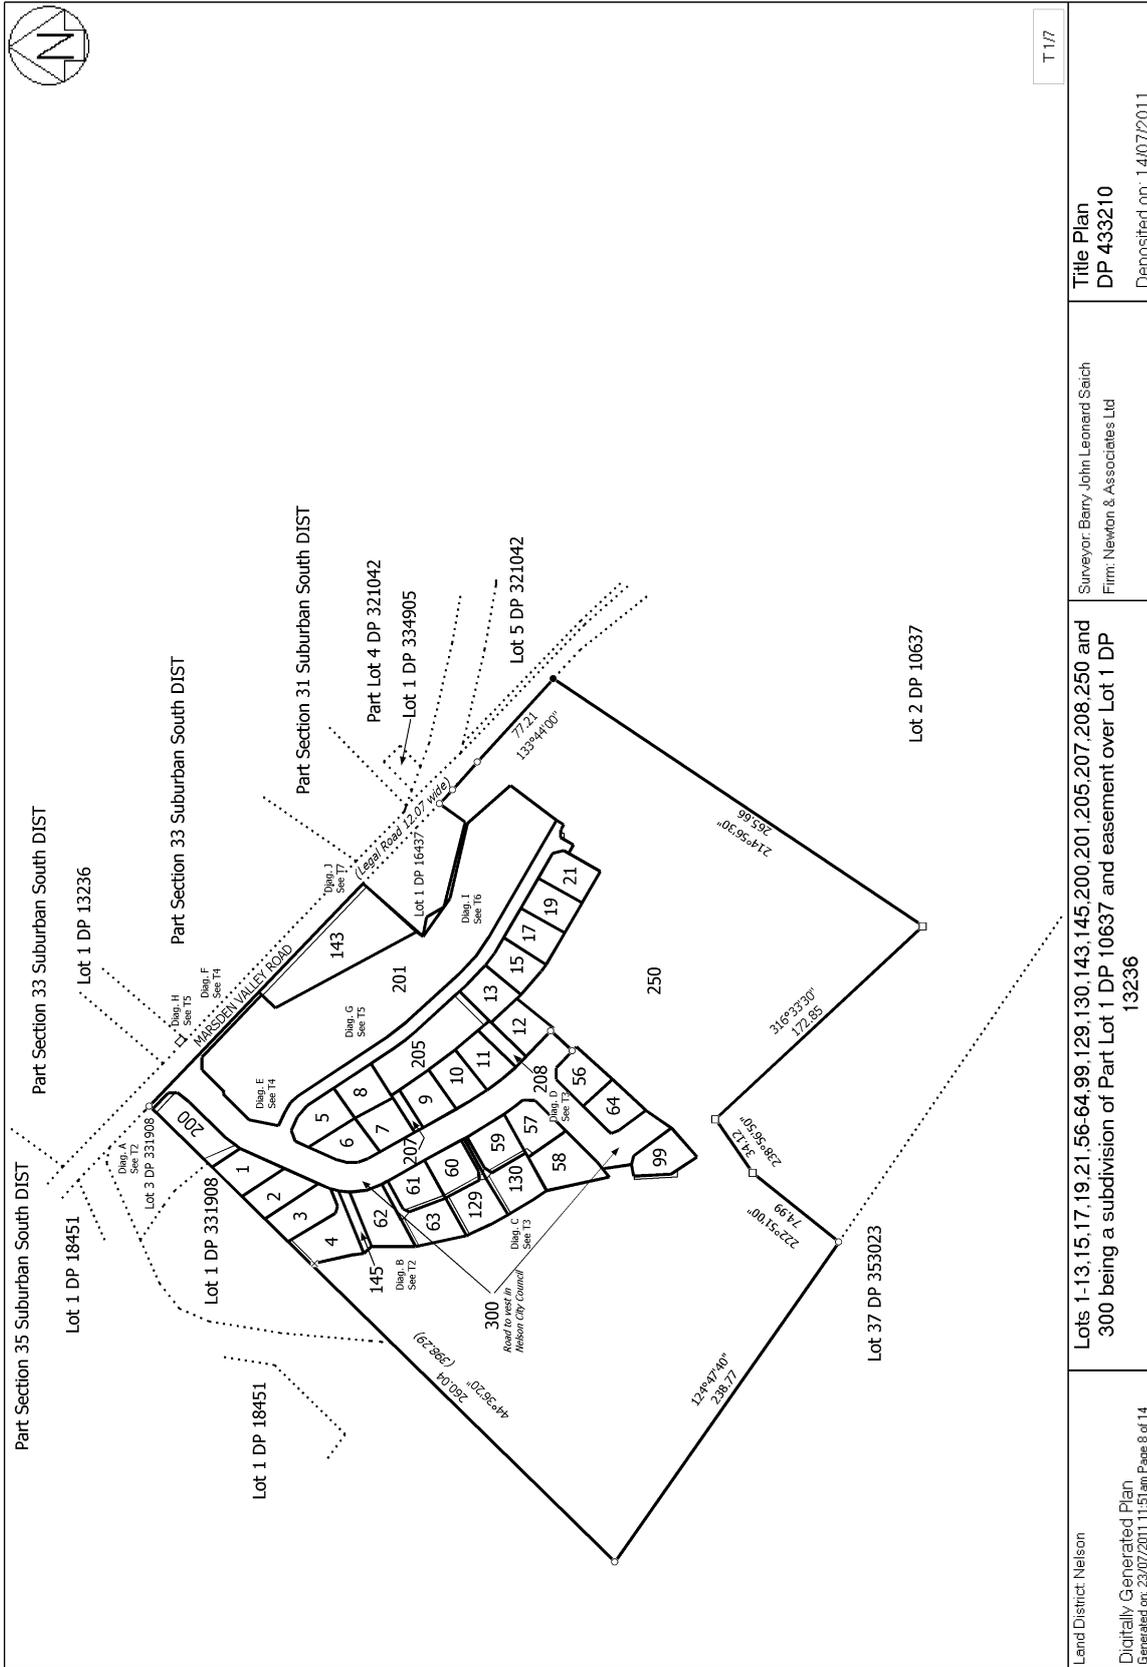

T 1/7

<p>Land District: Nelson</p> <p>Digitally Generated Plan</p> <p>Generated on: 23/07/2011 11:51 am Page 6 of 14</p>	<p>Surveyor: Barry John Leonard Saich</p> <p>Firm: Newton &amp; Associates Ltd</p>	<p>Title Plan</p> <p>DP 433210</p> <p>Deposited on: 14/07/2011</p>
--	--	--

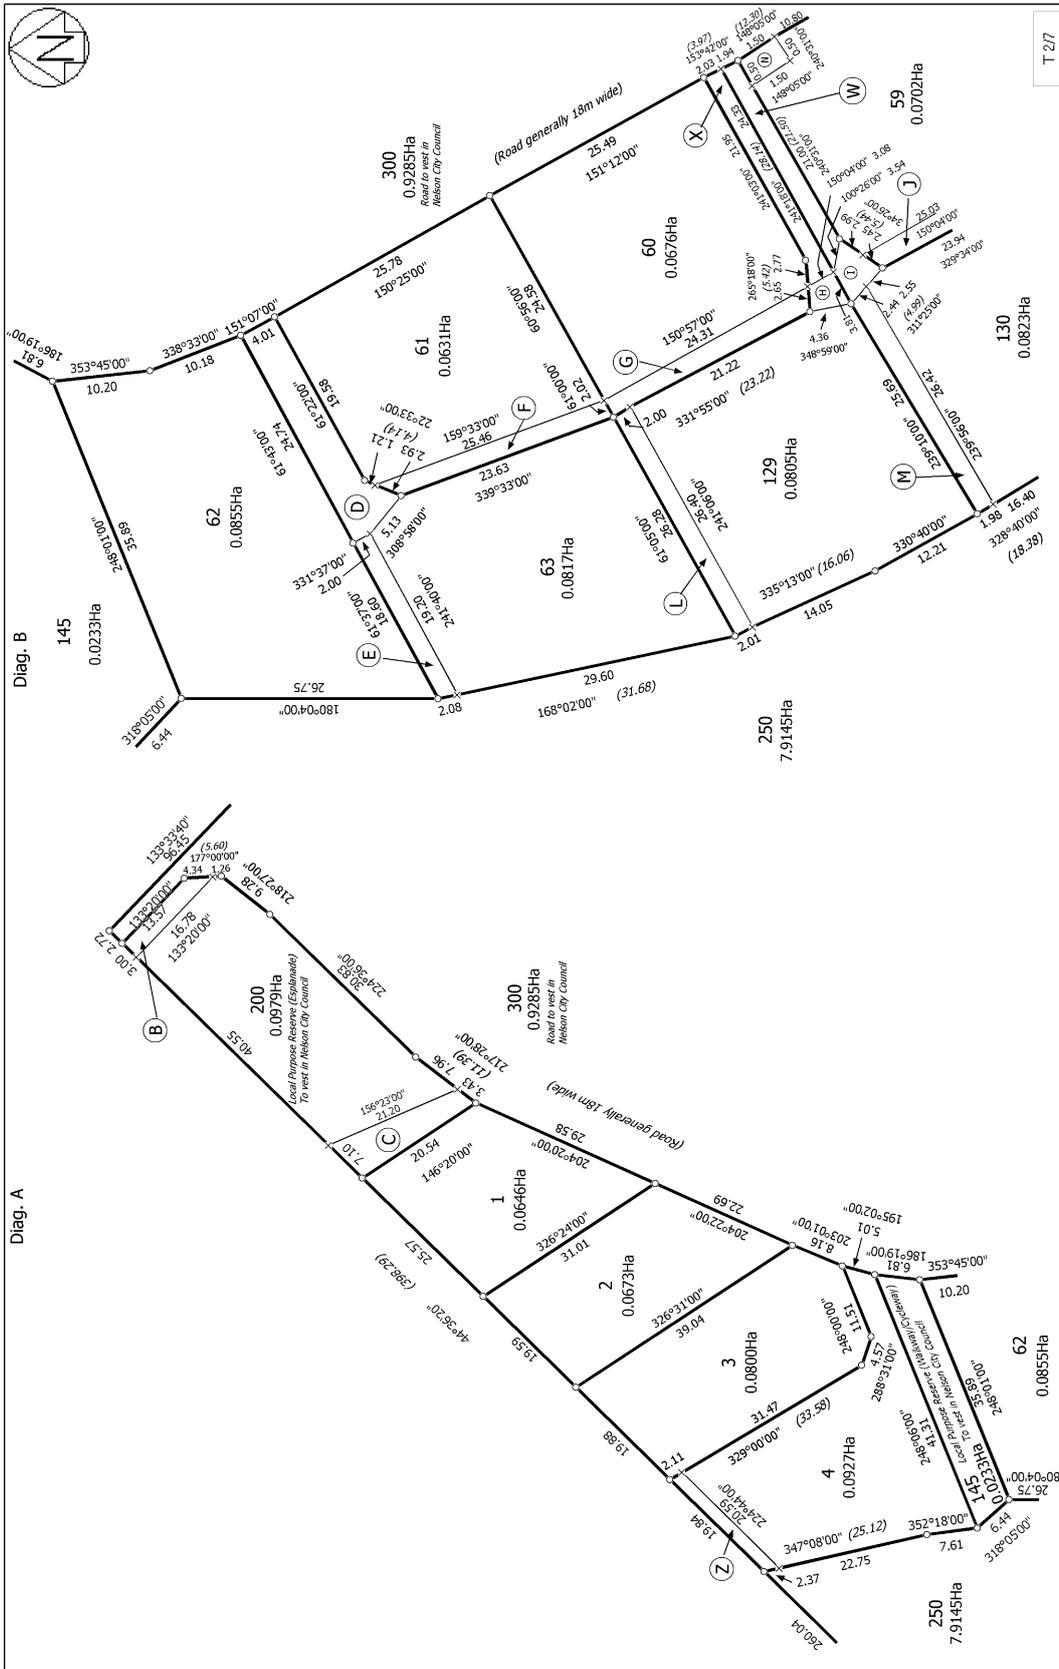

Diag. B

Diag. A

Land District: Nelson

Digitally Generated Plan  
Generated on: 23/07/2011 11:51 am Page 5 of 14

Surveyor: Barry John Leonard Saich  
Firm: Newton & Associates Ltd


Title Plan  
DP 433210

Deposited on: 14/07/2011

T 217


Lots 1-13, 15, 17, 19, 21, 56-64, 99, 129, 130, 143, 145, 200, 201, 205, 207, 208, 250 and 300 being a subdivision of Part Lot 1 DP 10637 and easement over Lot 1 DP 13236



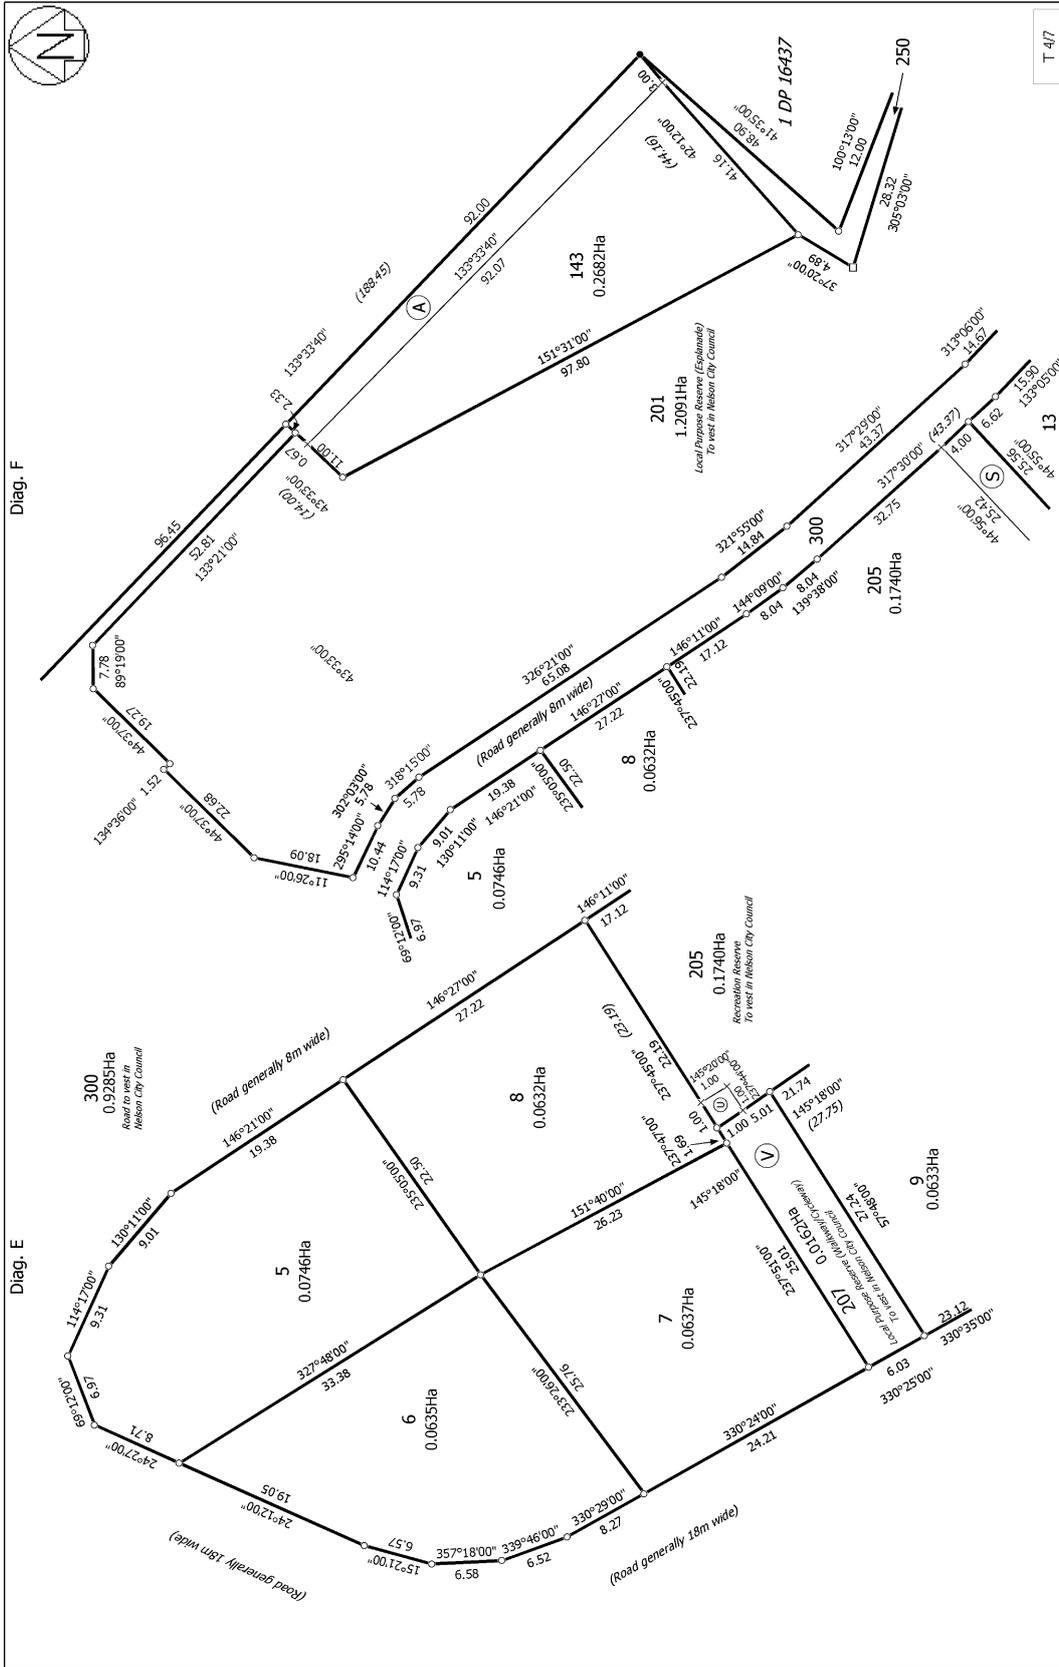

<p>Land District Nelson</p> <p>Digitally Generated Plan</p> <p>Generated on: 23/07/2011 11:51 am Page 11 of 14</p>	<p>Surveyor: Barry John Leonard Saich</p> <p>Firm: Newton &amp; Associates Ltd</p>	<p>Title Plan</p> <p>DP 433210</p> <p>Deposited on: 14/07/2011</p> <p>Lots 1-13, 15, 17, 19, 21, 56-64, 99, 129, 130, 143, 145, 200, 201, 205, 207, 208, 250 and 300 being a subdivision of Part Lot 1 DP 10637 and easement over Lot 1 DP 13236</p>
--	--	--



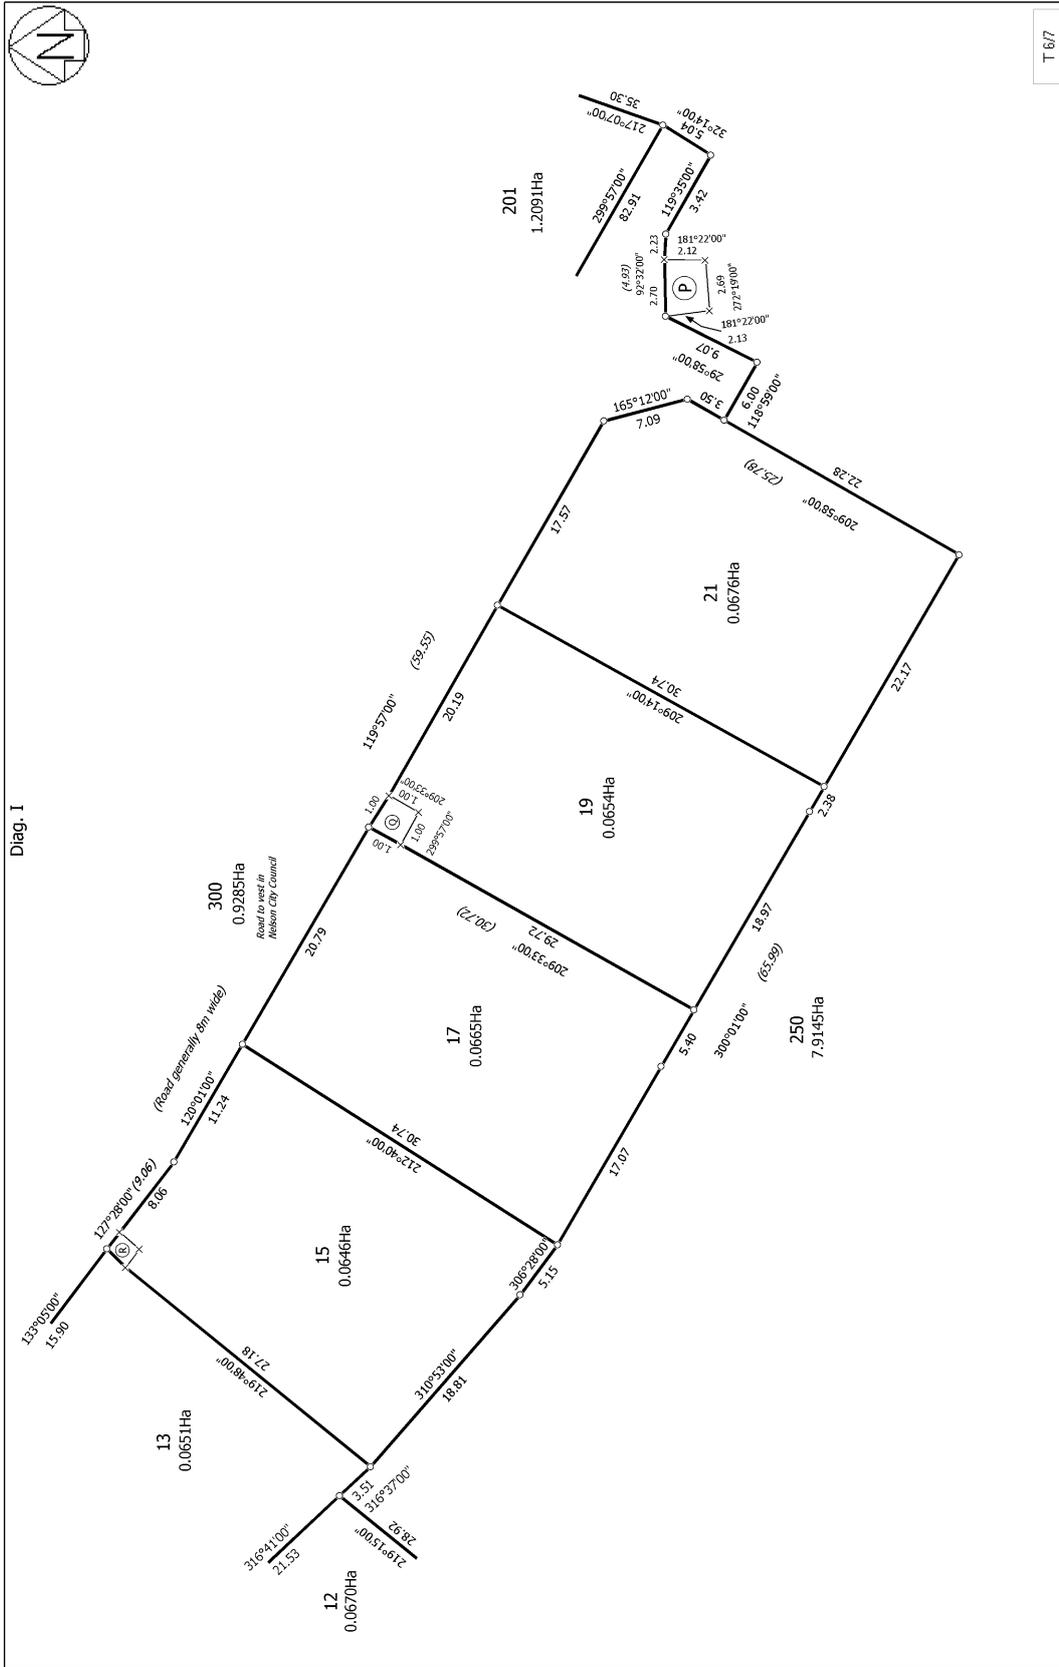

T 6/7

Land District: Nelson	Surveyor: Barry John Leonard Saich Firm: Newton & Associates Ltd	Title Plan DP 433210	Deposited on: 14/07/2011
Lots 1-13, 15, 17, 19, 21, 56-64, 99, 129, 130, 143, 145, 200, 201, 205, 207, 208, 250 and 300 being a subdivision of Part Lot 1 DP 10637 and easement over Lot 1 DP 13236		Digitally Generated Plan Generated on: 23/07/2011 11:51 am Page 13 of 14	

