



**RECORD OF TITLE
UNDER LAND TRANSFER ACT 2017
FREEHOLD
Search Copy**




R. W. Muir
Registrar-General
of Land

Identifier 995740
Land Registration District Nelson
Date Issued 23 July 2021

Prior References
985051


Estate Fee Simple
Area 630 square metres more or less
Legal Description Lot 60 Deposited Plan 561956

Registered Owners

Daryl Raymond Wehner, Andrea Michelle Wehner and Frederick Leonard Rauzi

Interests

12134229.15 Consent Notice pursuant to Section 221 Resource Management Act 1991 - 23.7.2021 at 2:59 pm
Land Covenant in Covenant Instrument 12134229.20 - 23.7.2021 at 2:59 pm
Fencing Covenant in Transfer 12233828.1 - 6.9.2021 at 2:47 pm
12233828.2 Mortgage to Westpac New Zealand Limited - 6.9.2021 at 2:47 pm

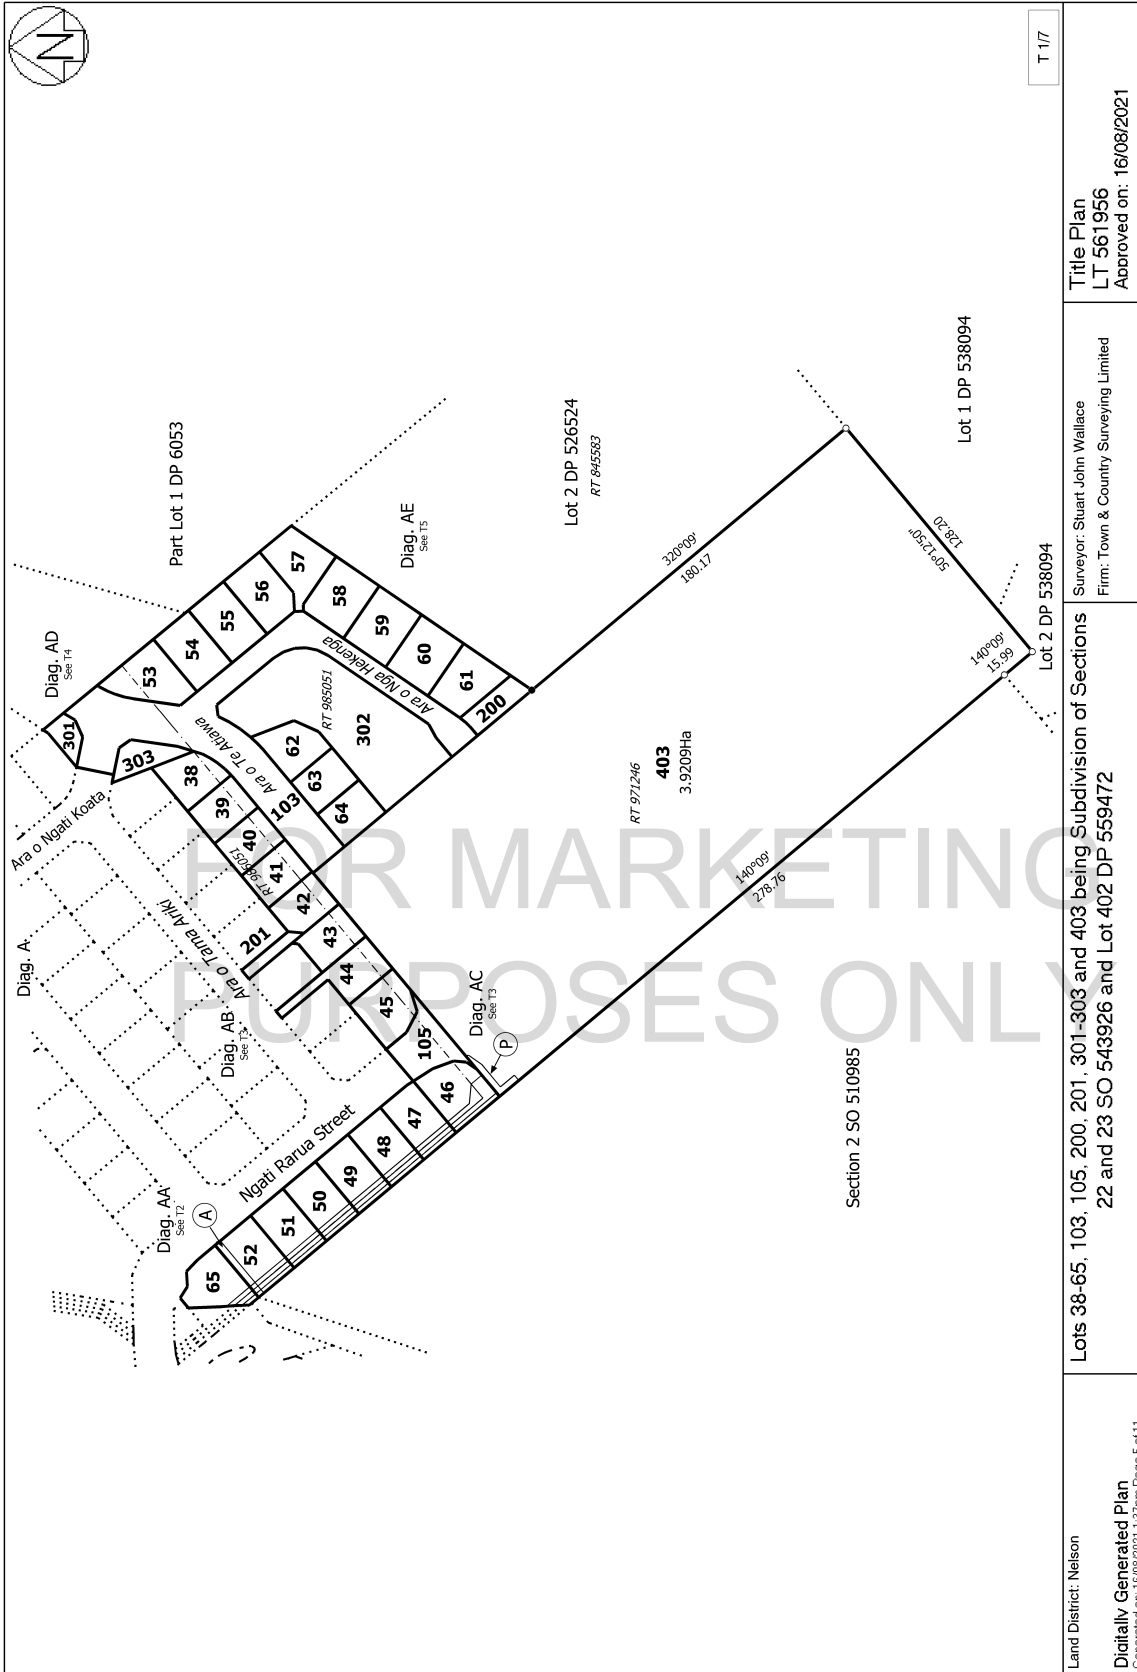

T 1/7

Land District: Nelson
 Digitally Generated Plan
 Generated on: 16/08/2021 11:37pm Page 5 of 11

Surveyor: Stuart John Wallace
 Firm: Town & Country Surveying Limited

Lots 38-65, 103, 105, 200, 201, 301-303 and 403 being Subdivision of Sections 22 and 23 SO 543926 and Lot 402 DP 559472

Title Plan
 LT 561956
 Approved on: 16/08/2021