



**RECORD OF TITLE
UNDER LAND TRANSFER ACT 2017
FREEHOLD
Search Copy**




R. W. Muir
Registrar-General
of Land


Identifier 349446
Land Registration District Nelson
Date Issued 13 December 2007

Prior References
NL67/234

Estate Fee Simple
Area 768 square metres more or less
Legal Description Lot 2 Deposited Plan 387187
Registered Owners
Daniel Binion-Cooper and Jessica Ann Binion-Cooper

Interests
Appurtenant hereto is a right of way created by Transfer 1059 - 21.7.1880 at 3:00 pm
12072328.3 Mortgage to Nelson Building Society - 1.4.2021 at 3:47 pm

FOR MARKETING
PURPOSES ONLY

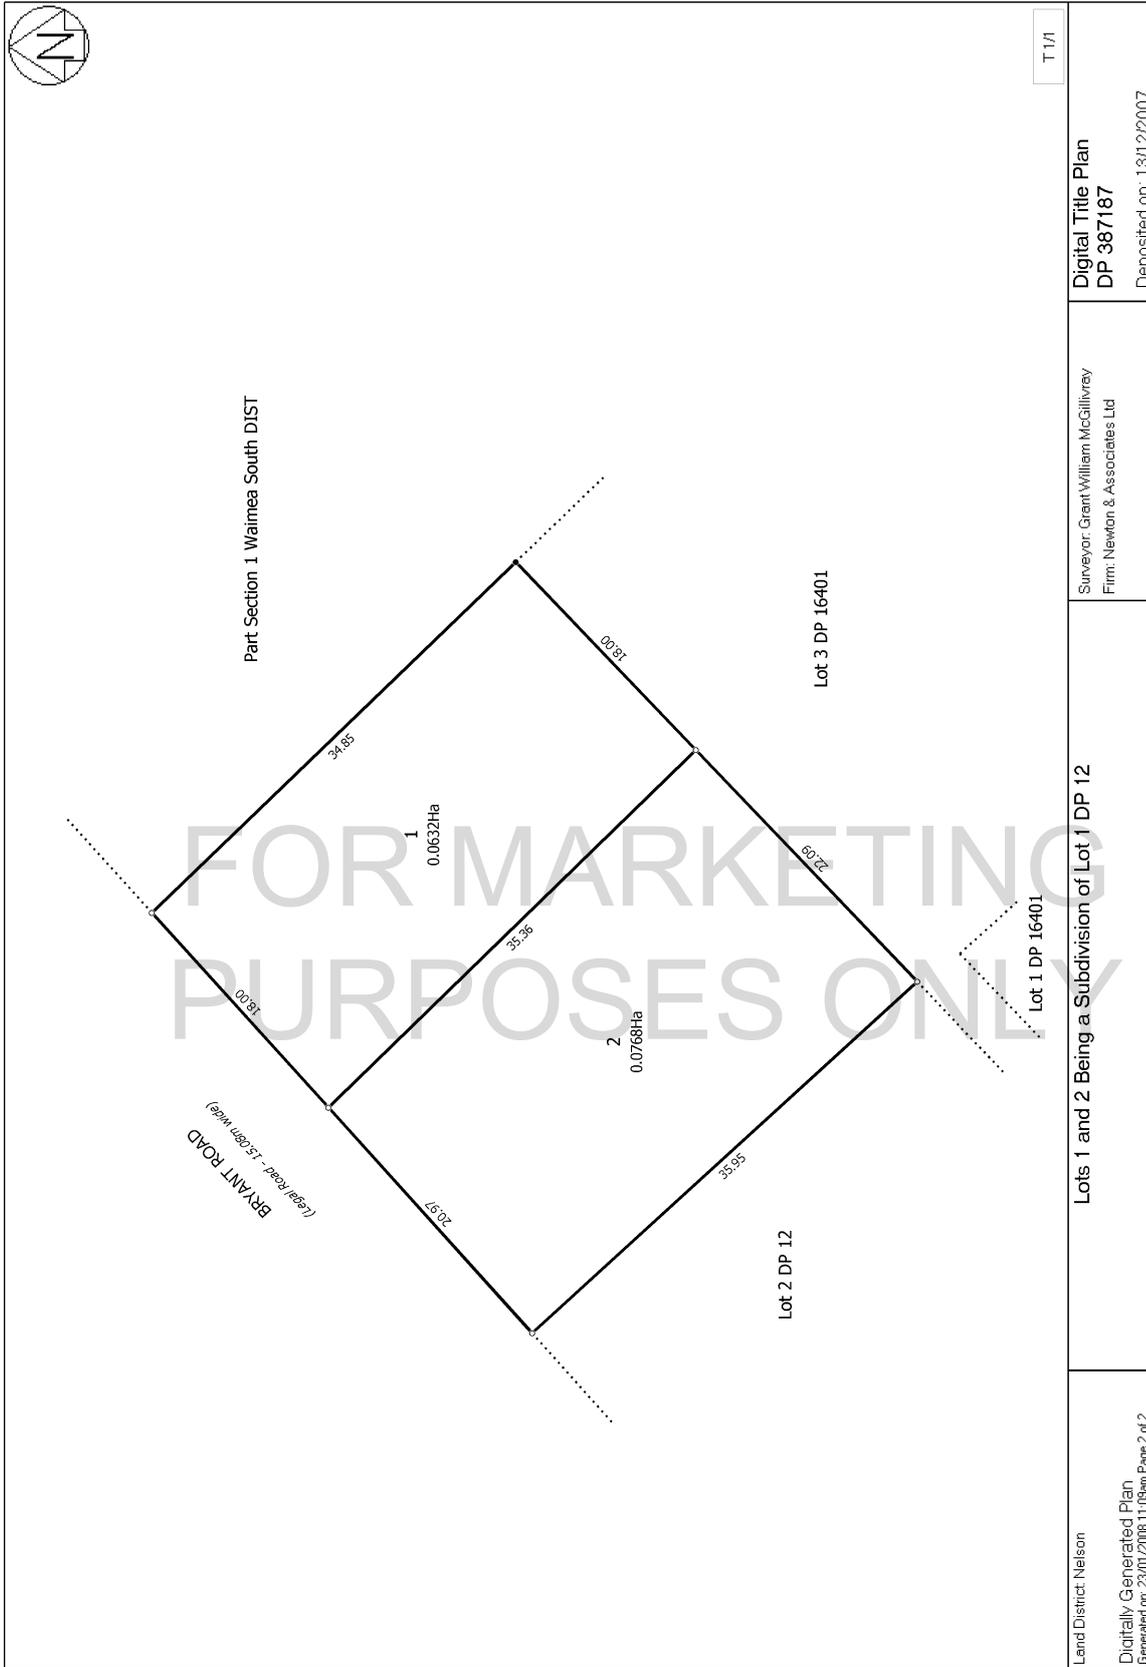

T 1/1

Digital Title Plan
DP 387187
Deposited on: 13/12/2007

Surveyor: Grant William McGilivrey
Firm: Newton & Associates Ltd

Lots 1 and 2 Being a Subdivision of Lot 1 DP 12

Land District: Nelson
Digitally Generated Plan
Generated on: 23/01/2008 11:09am Page 2 of 2