



RECORD OF TITLE
UNDER LAND TRANSFER ACT 2017
FREEHOLD
Search Copy




R. W. Muir
Registrar-General
of Land


Identifier NL98/170
Land Registration District Nelson
Date Issued 02 April 1947

Prior References
NL55/240

Estate Fee Simple
Area 1098 square metres more or less
Legal Description Lot 1 Deposited Plan 3633
Registered Owners
Jeremy Kane Flintoft and Alana Christine Mona May Flintoft

Interests
11106812.3 Mortgage to ANZ Bank New Zealand Limited - 11.5.2018 at 1:56 pm

FOR MARKETING
PURPOSES ONLY

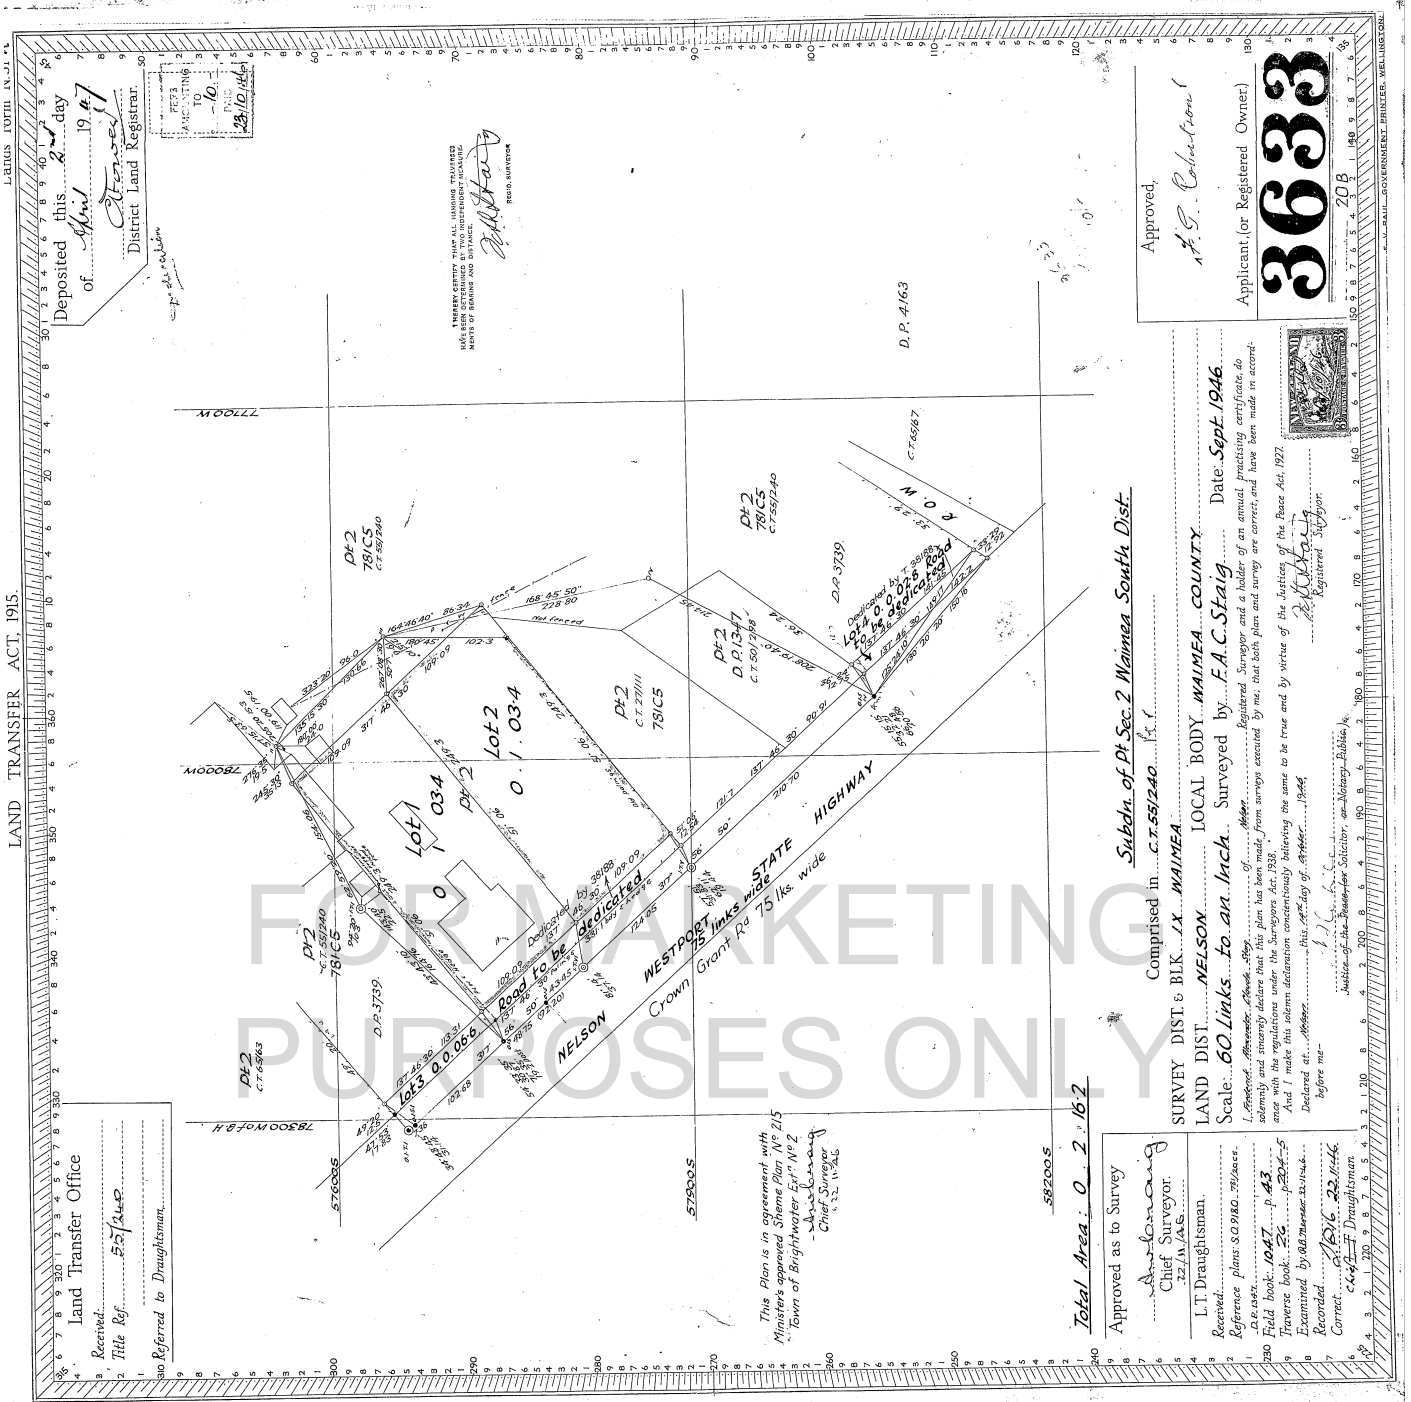

LAND TRANSFER ACT, 1915.

180US FOURTH IN CH.

Deposited this 2 day of April 1947
 District Land Registrar
Stewart
 District Land Registrar
 Approved
 F.A.C. SFAIG
 Registered Surveyor
 Date Sept. 1946

Received: 5/2/47
 Title Ref.
 Referred to Draughtsman.

FOR MARKETING PURPOSES ONLY

Total Area: 0.2162

Approved as to Survey
Jordan
 Chief Surveyor
 22/11/46
 L.T. Draughtsman:
C. H. F. Draughtman

Subdn. of Pt. Sec. 2 Waimea South Dist.
 Comprised in C.T. 55/240

SURVEY DIST. & BLK. 1X. WAIMEA LOCAL BODY, WAIMEA COUNTY.

Scale: 60 Links to an Inch. Surveyed by F.A.C. Sfaig Date Sept. 1946

I certify that the plan has been made from surveys executed by me, that both plan and survey are correct, and have been made in accordance with the regulations under the Surveyors Act, 1938.
 And I make this solemn declaration conscientiously believing the same to be true and by virtue of the Statutes in that behalf made.
 Declared at: Nelson this 22nd day of October 1946
 before me: *C. H. F. Draughtman*
 Justice of the Peace for Nelson

Approved,
F. A. C. Sfaig
 Applicant for Registered Owner

3633