



**RECORD OF TITLE
UNDER LAND TRANSFER ACT 2017
FREEHOLD
Search Copy**




R. W. Muir
Registrar-General
of Land

Identifier 747642
Land Registration District Nelson
Date Issued 24 November 2016


Prior References
NL8C/1216

Estate Fee Simple
Area 721 square metres more or less
Legal Description Lot 14 Deposited Plan 501077

Registered Owners
Annette Jessie Collett

Interests

10568629.2 Consent Notice pursuant to Section 221 Resource Management Act 1991 - 24.11.2016 at 2:12 pm
Subject to a right to drain water over part marked M on DP 501077 created by Easement Instrument 10568629.3 - 24.11.2016 at 2:12 pm
The easements created by Easement Instrument 10568629.3 are subject to Section 243 (a) Resource Management Act 1991
Land Covenant in Easement Instrument 10568629.7 - 24.11.2016 at 2:12 pm
Fencing Covenant in Transfer 10659106.2 - 21.12.2016 at 8:22 am
Fencing Covenant in Transfer 10659106.3 - 21.12.2016 at 8:22 am

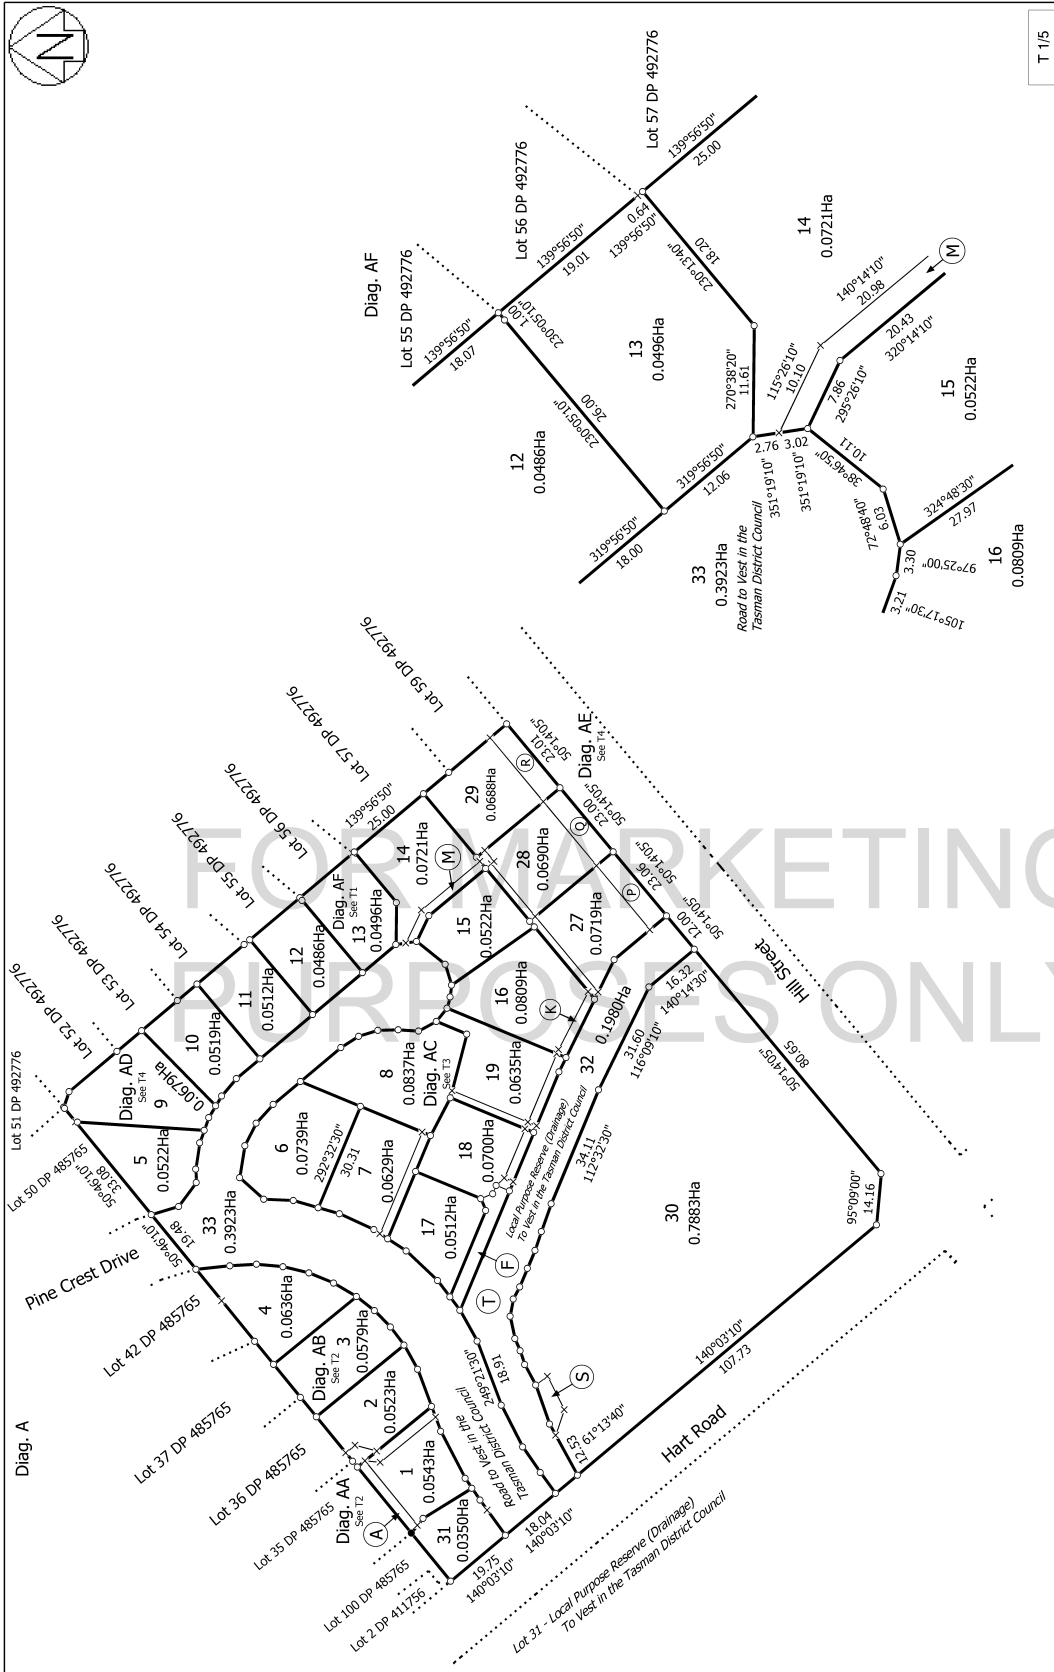

T 1/5	<p>Title Plan LT 501077 Approved on: 28/09/2016</p>	<p>Surveyor: Peter Lewis Newbury Firm: Planscapes (NZ) Limited (Nelson)</p>	<p>Lots 1-19 and 27-33 Being Subdivision of Lot 1 DP 14045</p>	<p>Land District: Nelson Digitally Generated Plan Generated on: 28/09/2016 09:09am Page 5 of 9</p>
-------	--	---	---	---