



WEST ELEVATION

SOUTH ELEVATION

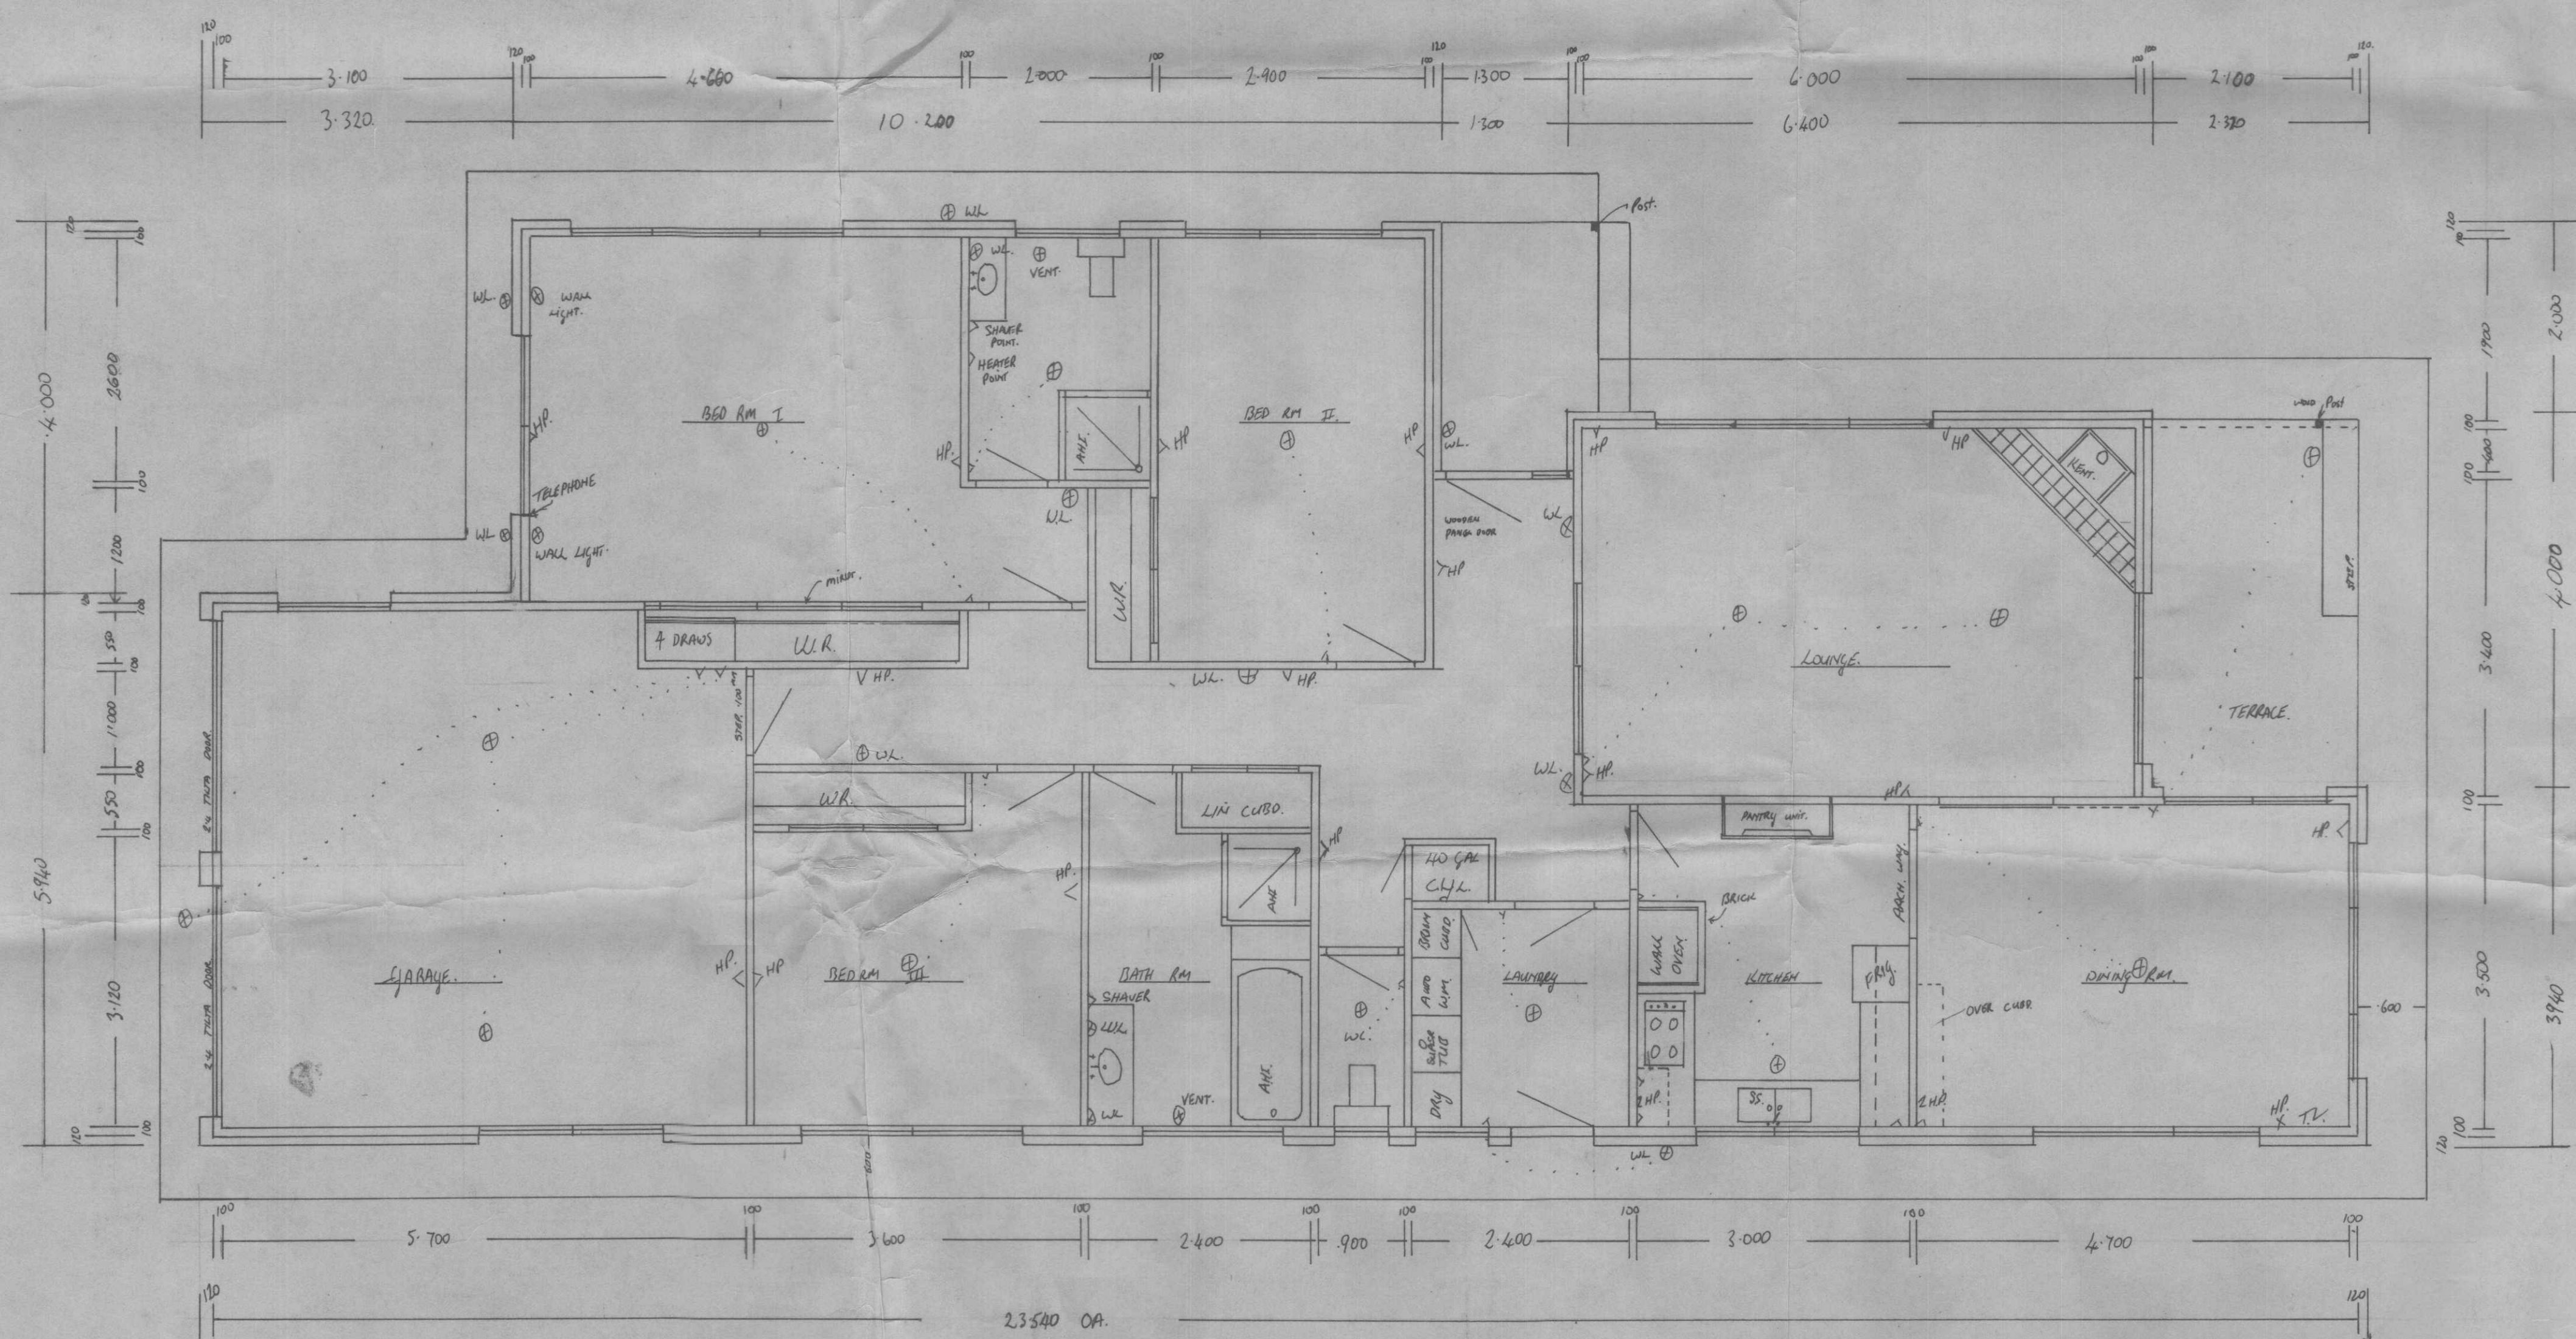


FLOOR PLAN. 1. 50.

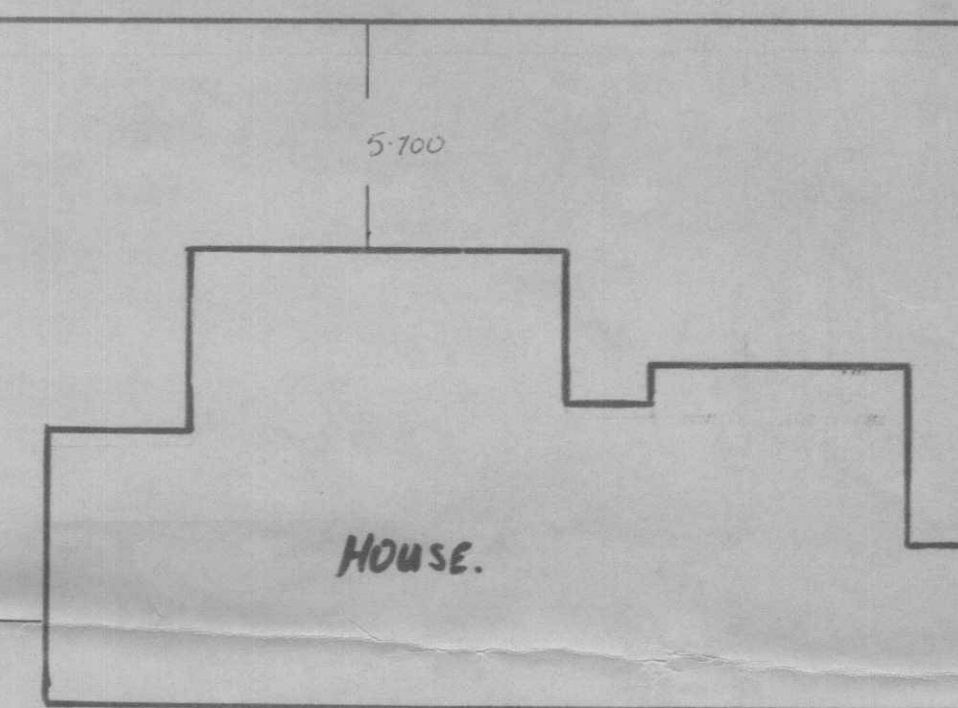

LOT NO 3

SITE PLAN NOT TO SCALE

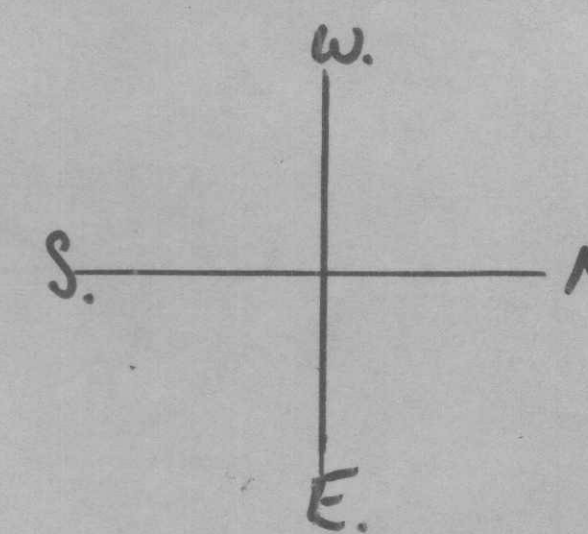

NEW HOUSE FOR MR & MRS M. A. HOLDEN.

SCALE = 1 - 50

LEDGER. AVE. MOTUEKA.