



**RECORD OF TITLE  
UNDER LAND TRANSFER ACT 2017  
FREEHOLD  
Search Copy**



  
R.W. Muir  
Registrar-General  
of Land

**Identifier** NL2C/429  
**Land Registration District** Nelson  
**Date Issued** 23 November 1967

**Prior References**  
NL172/58

---


**Estate** Fee Simple  
**Area** 657 square metres more or less  
**Legal Description** Lot 2 Deposited Plan 7174  
**Registered Owners**  
Adam Paul Mytton

---

**Interests**

Subject to Part IVA Conservation Act 1987  
Subject to Section 11 Crown Minerals Act 1991  
10295431.3 Mortgage to ASB Bank Limited - 12.1.2016 at 3:34 pm

FOR MARKETING  
PURPOSES ONLY

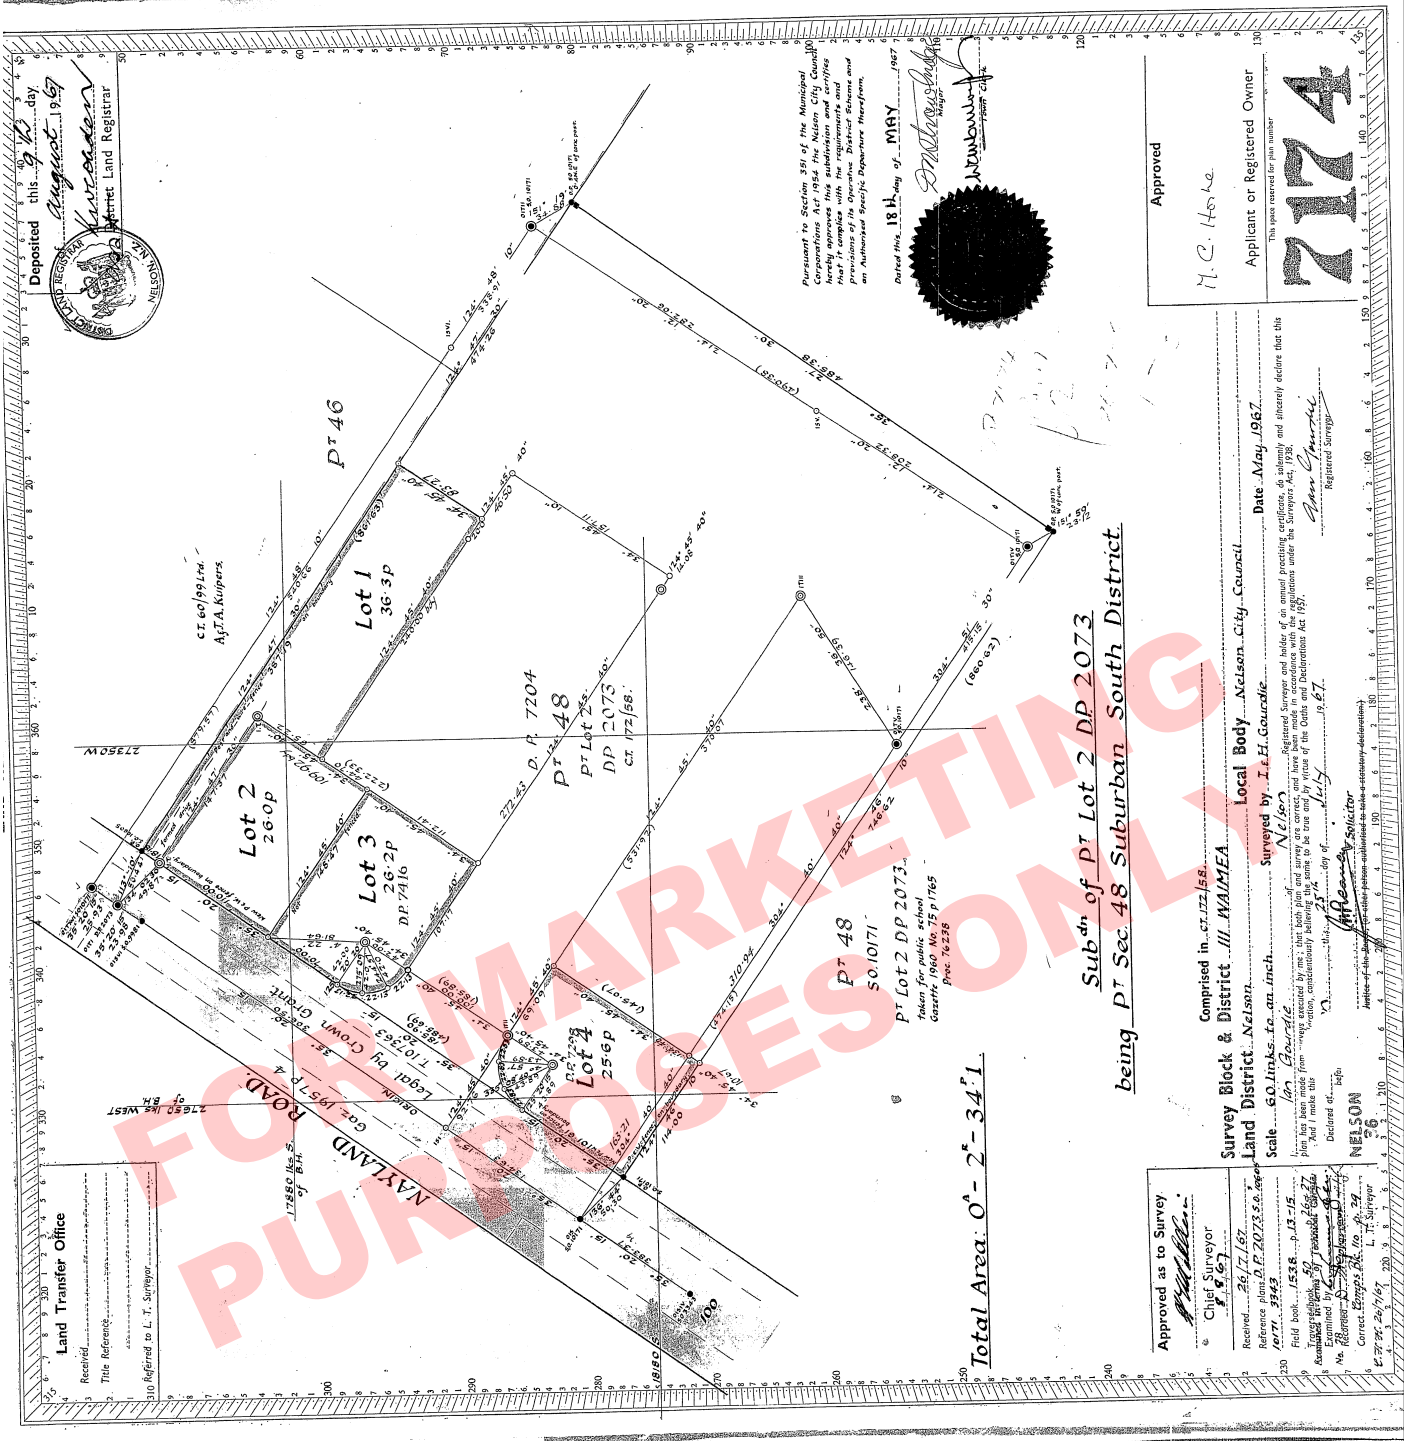

Deposited this 9<sup>th</sup> day of August 1967  
 L. T. SURVEYOR  
 Nelson  
 District Land Registrar

Pursuant to Section 34 of the Municipal District of Nelson, the City Council hereby approves this subdivision and certifies that it complies with the requirements and provisions of the Official Development Plan and an Amended City-Depositor Agreement.  
 Made this 18<sup>th</sup> day of MAY 1967  
 Mayor  
 City Council



Approved  
 H.C. Horne  
 Applicant or Registered Owner  
 This space reserved for plan number  
**7174**

Sub<sup>dn</sup> of pt Lot 2 DP 2073  
 being pt Sec 48 Suburban South District

Total Area: 0<sup>0</sup> - 2<sup>5</sup> - 34<sup>1</sup>

Comprised in... CT 122/158  
 Survey Block & District... III. WAMAMEA  
 Land District... Nelson  
 Scale... 60 links to an inch.  
 Surveyed by... I. H. Gourlay  
 Date... May 1967  
 Local Body... Nelson City Council  
 Registered Surveyor

Approved as to Survey  
 Chief Surveyor  
 Received... 26/7/67  
 Reference... P.P. 2073 s.o. 400  
 Field book... 1526... 13-15  
 Examined by... 26/8/67  
 Correct... 26/7/67

FOR MARKETING PURPOSES ONLY